

LEGEND

- EXISTING WATERMAIN
- NEW WATERMAIN
- EXISTING SANITARY SEWER
- NEW SANITARY SEWER
- EXISTING GAS SERVICE
- NEW GAS SERVICE
- EXISTING STORM SEWER
- NEW STORM SEWER
- NEW DITCH LINE
- EXISTING CONTOUR LINES 0.5m
- EXISTING GRADES
- SLOPE
- NEW CATCH BASIN/CB MANHOLE
- MAN-HOLE

9 0 9 18
Meters
1:300

No.	DESCRIPTION	DATE
1	Issued for Permit	02-06-2021
2	Issued for Site Plan Control	23-06-2021
3	Issued for Site Plan Control - Rev 1	28-06-2021



285 ARTHUR STREET, DRYDEN, ONTARIO
**KDSB DRYDEN 41 UNIT
SENIOR APARTMENT**


Existing Site Plan


North

Stamp

Date 03-07-2020
Drawn by KY
Checked by KY, KM, GP
Project number 19029
Scale

C-00

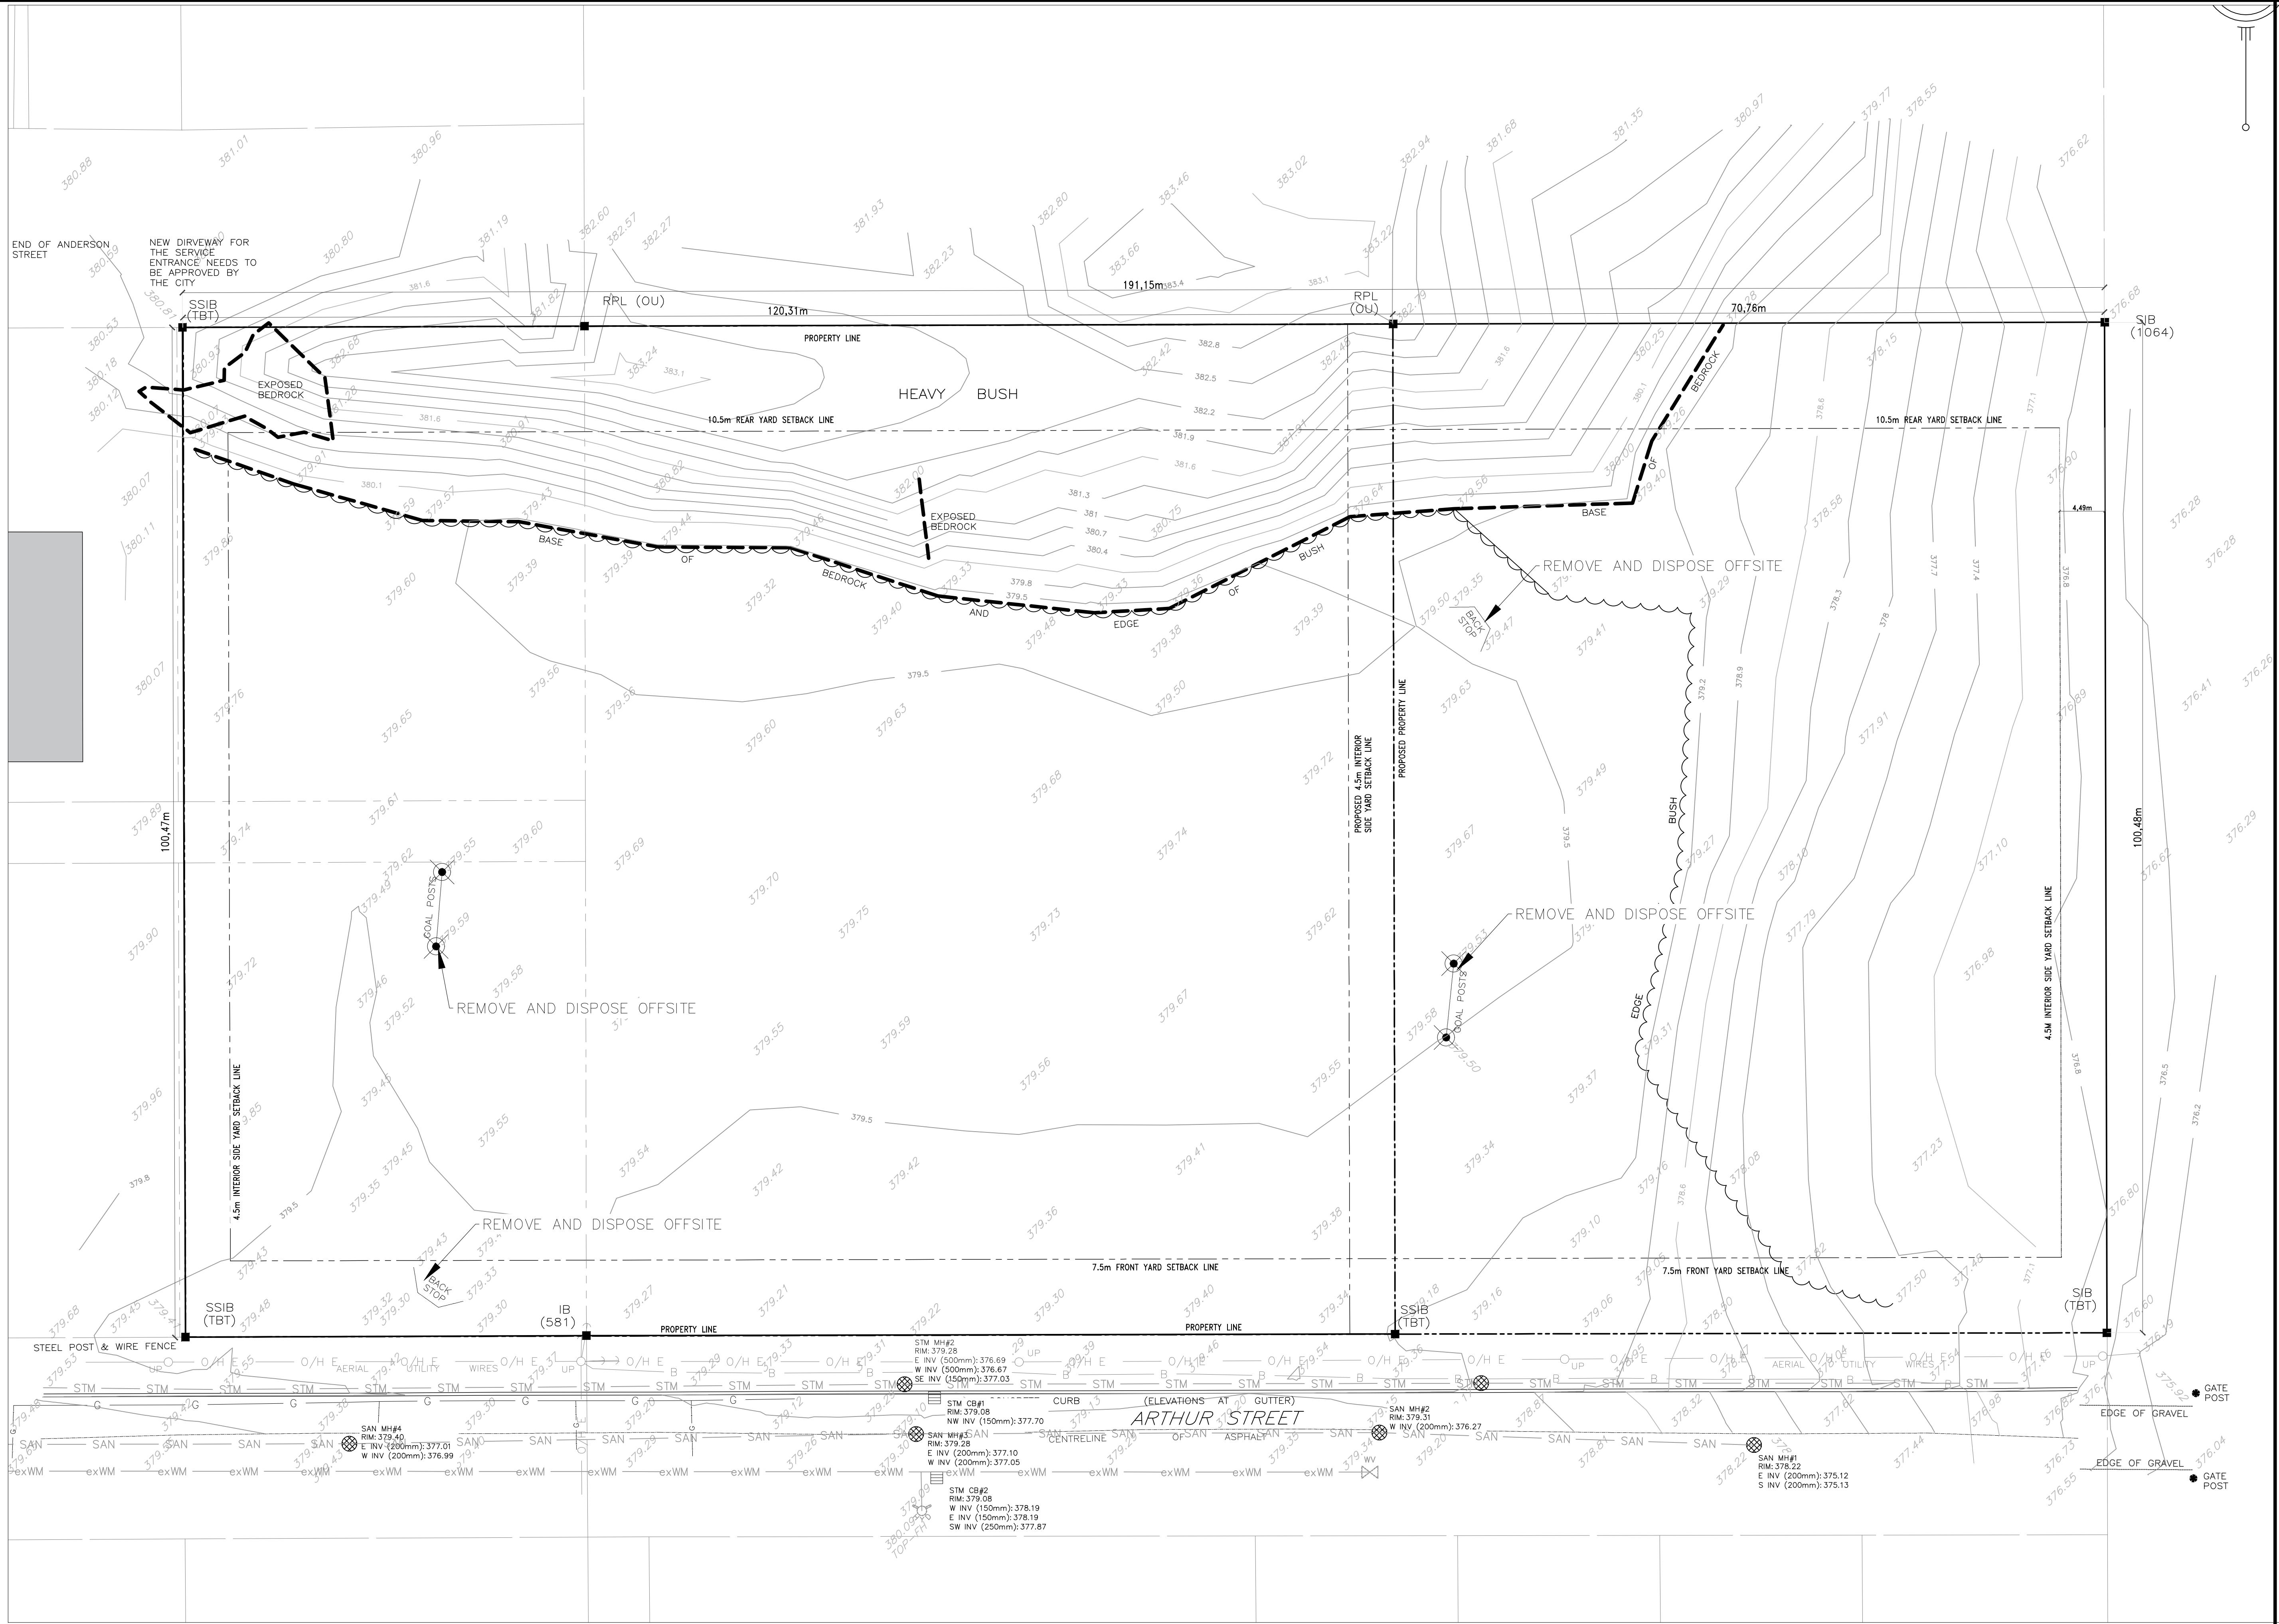

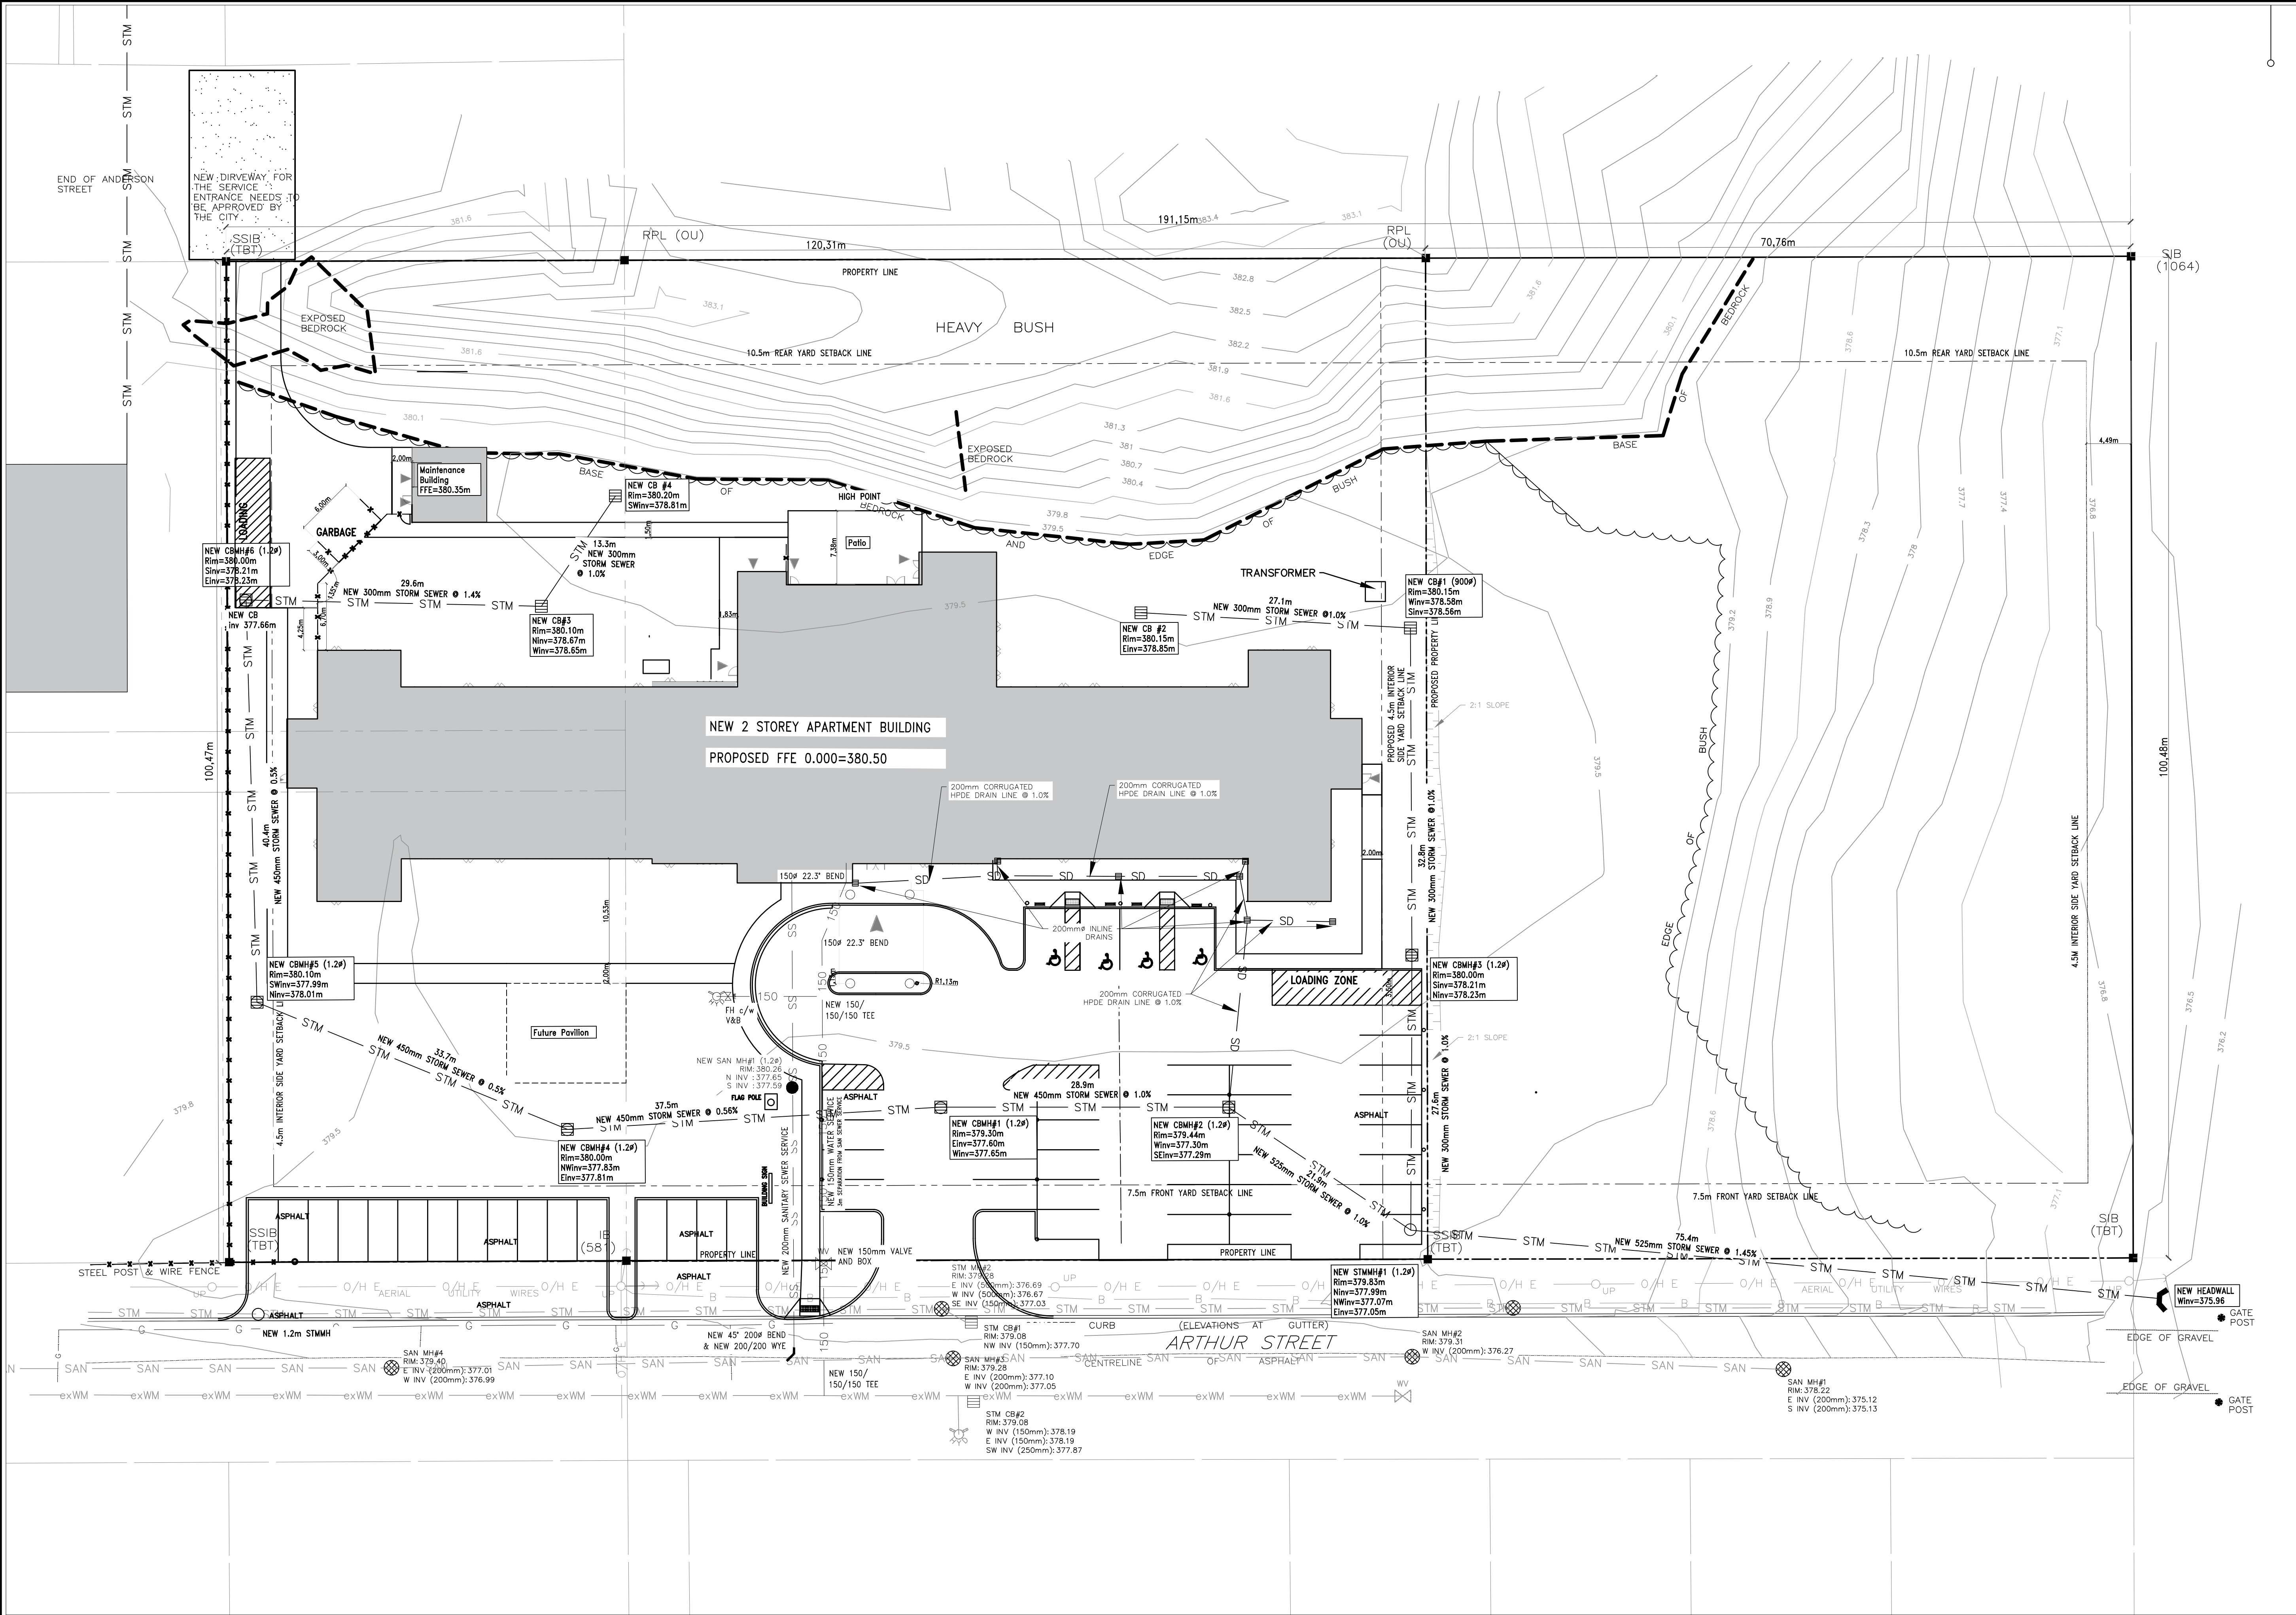

KEEWATIN-ASKI LTD.
engineering & architecture
58 Wellington Street, Sioux Lookout, ON P8T 1E1
T: 807-737-3858 E: teamKAL@k-a.ca
www.k-a.ca

This document is protected by Copyright laws and may not be reproduced in any manner, or for any purpose, except with the written permission of Kewatin-Aski Ltd.

The contractor shall check and verify all dimensions and report all errors and omissions to Kewatin-Aski Ltd. without delay before proceeding with the Work.

DO NOT scale the drawings.

LEGEND

- EXISTING WATERMAIN
- NEW WATERSERVICE
- EXISTING SANITARY SEWER
- NEW SANITARY SEWER
- EXISTING SEWER SERVICE
- NEW SEWER SERVICE
- EXISTING DITCH LINE
- NEW DITCH LINE
- EXISTING CONTOUR LINES 0.5m
- EXISTING GRADES
- SLOPE
- NEW CATCH BASIN/CB MANHOLE
- MAN-HOLE

Scale: 1:300

0 9 Meters 9 18

No.	DESCRIPTION	DATE
1	Issued for Permit	02-06-2021
2	Issued for Site Plan Control	23-06-2021
3	Issued for Site Plan Control - Rev 1	28-06-2021

KDSB
KENORA DISTRICT SERVICES BOARD
Caring | People | Community | Support

285 ARTHUR STREET, DRYDEN, ONTARIO
KDSB DRYDEN 41 UNIT SENIOR APARTMENT

Site Servicing Plan

North

Stamp

Date: 03-07-2020
Drawn by: KY
Checked by: KY, KM, GP
Project number: 19029
Scale: **C-01R1**

LEGEND

- EXISTING WATERMAIN
- NEW WATER SERVICE
- EXISTING SANITARY SEWER
- NEW SEWER SERVICE
- GAS SERVICE
- NEW STORM SEWER
- NEW STORM LINE
- EXISTING CONTOUR LINES 0.5m
- EXISTING GRADES
- NEW CATCH BASIN/CB MANHOLE
- MAN-HOLE
- PROPOSED GRADES
- NEW CURB (600.110)
- NEW CURB&GUTTER (600.040)
- NEW CONCRETE SIDEWALK/RAMP

No.	DESCRIPTION	DATE
1	Issued for Permit	02-06-2021
2	Issued for Site Plan Control	23-06-2021
3	Issued for Tender	07-07-2021
3	Issued for Site Plan Control - Rev 1	28-06-2021





285 ARTHUR STREET, DRYDEN, ONTARIO
**KDSB DRYDEN 41 UNIT
SENIOR APARTMENT**





Grading Plan


North	Stamp


Date	03-07-2020
Drawn by	KY
Checked by	KY, KM, GP
Project number	19029
Scale	C-02R1

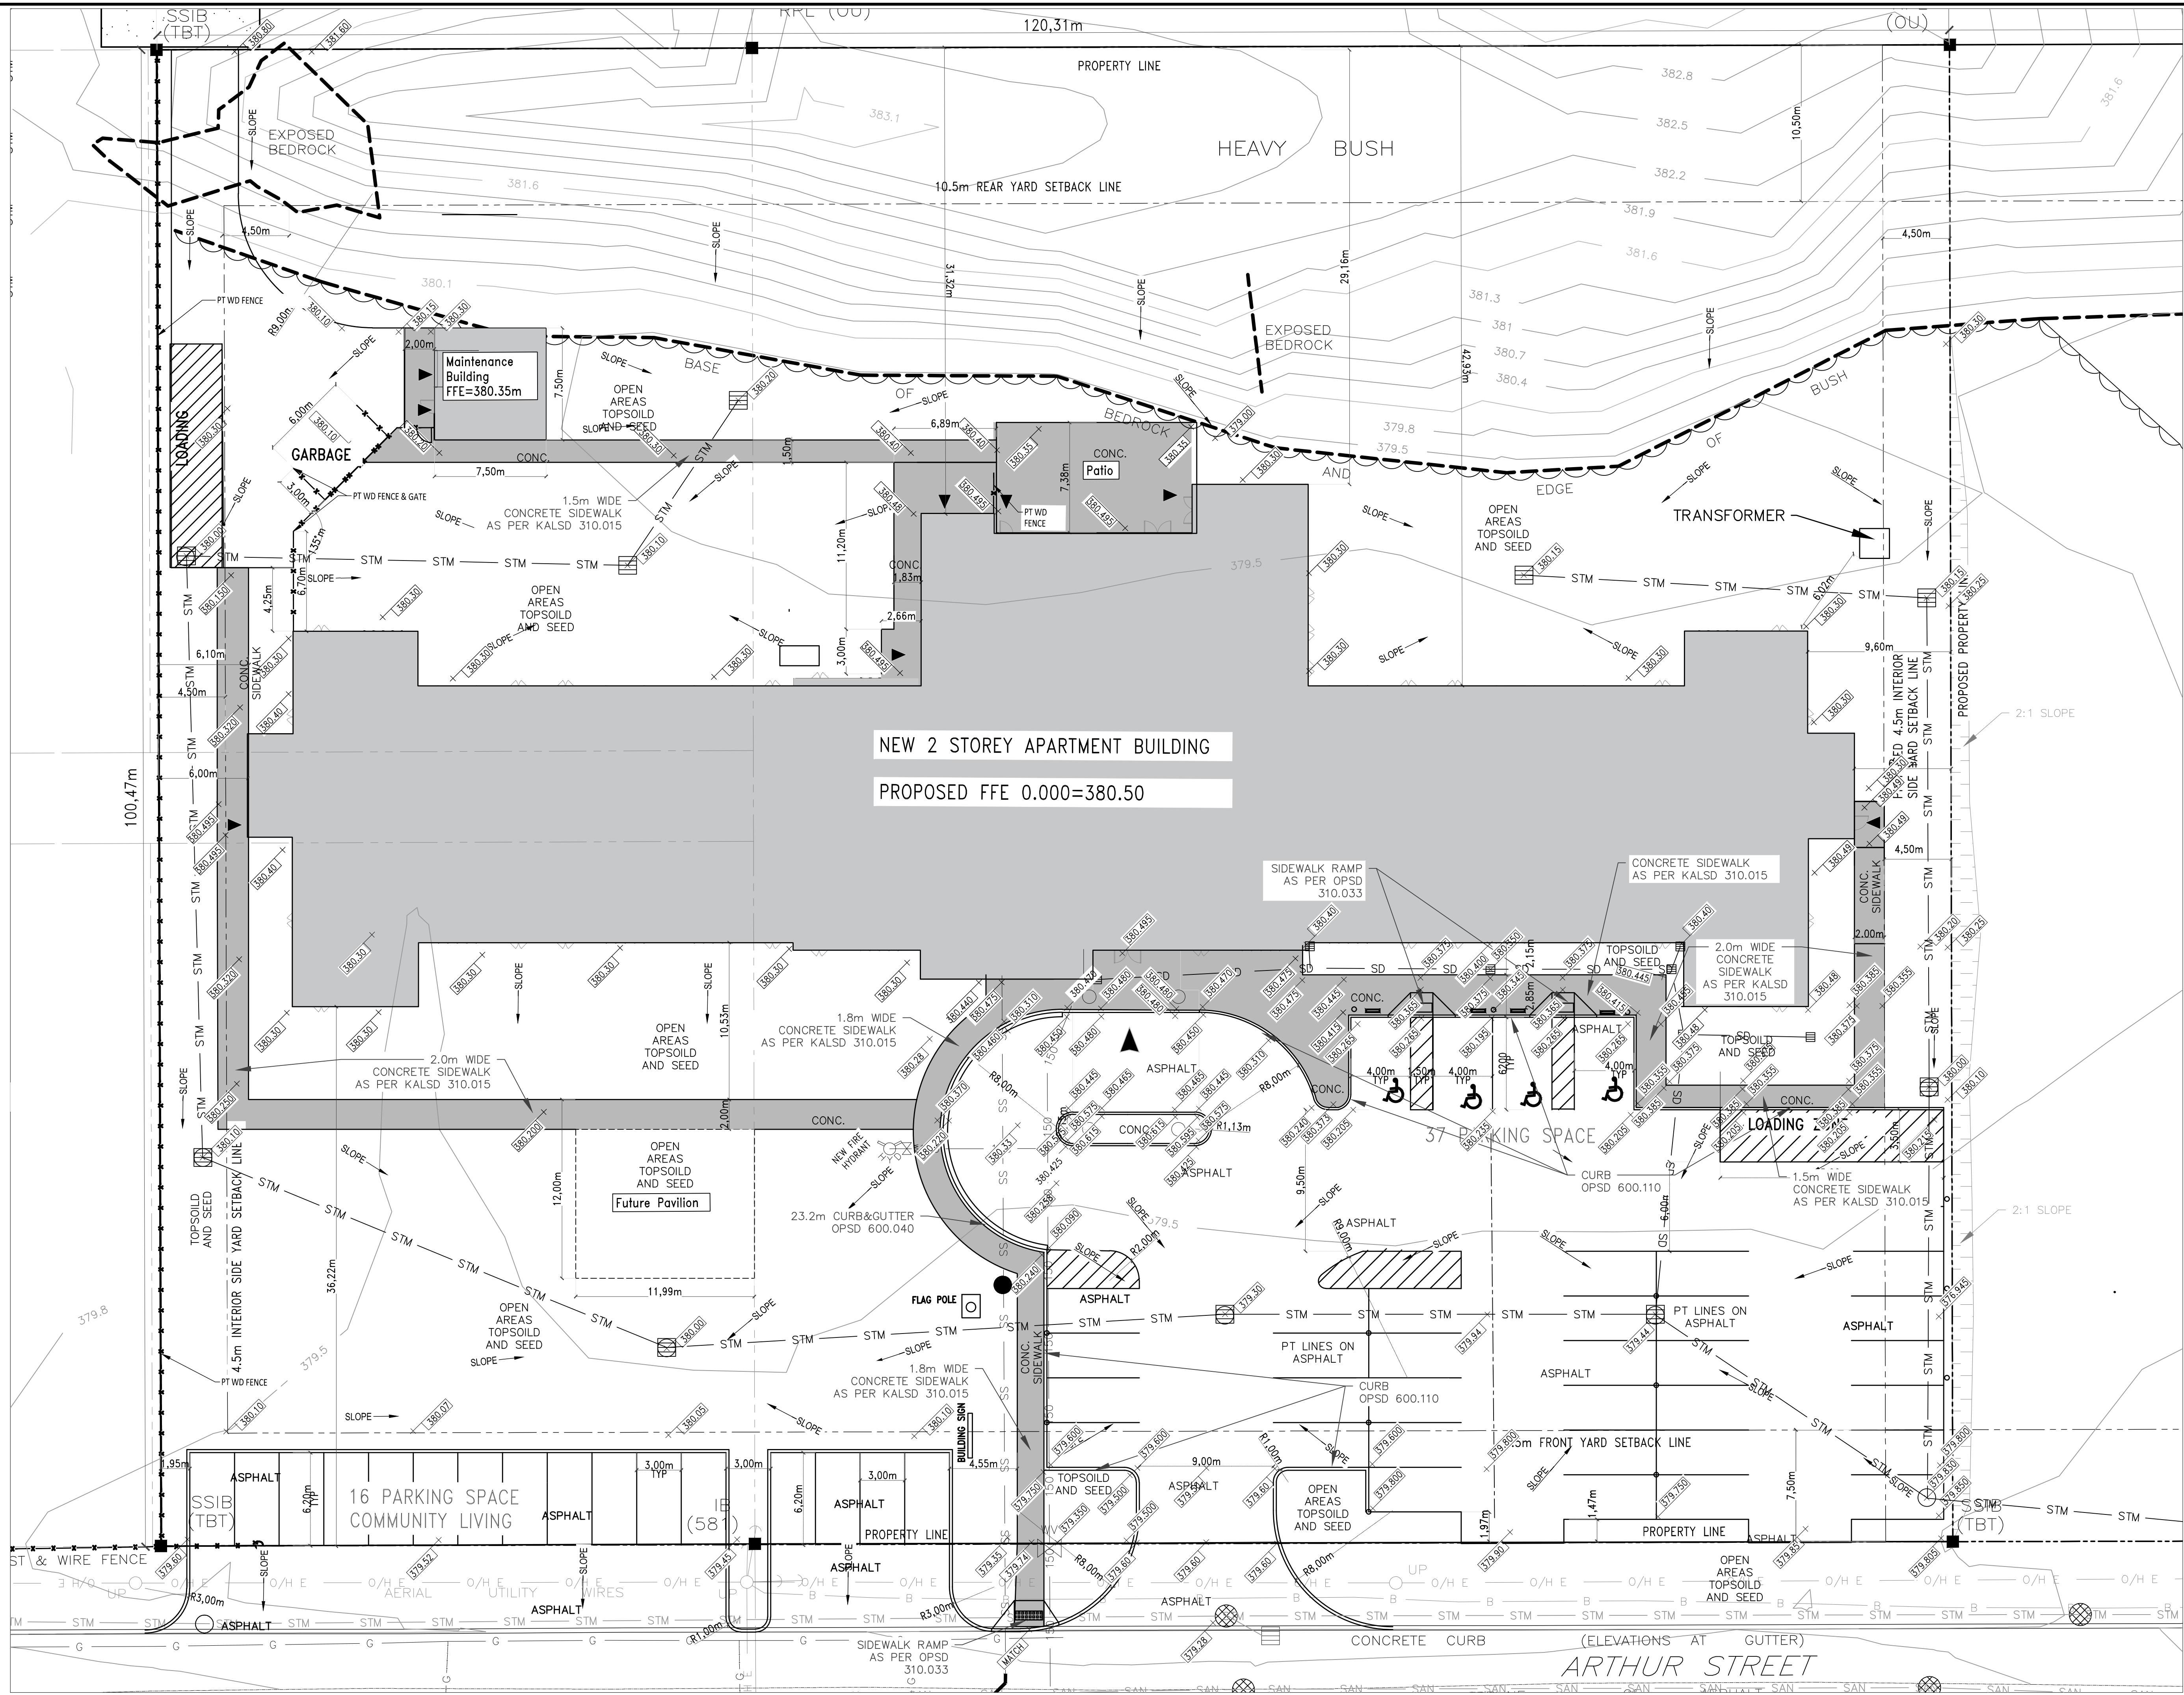

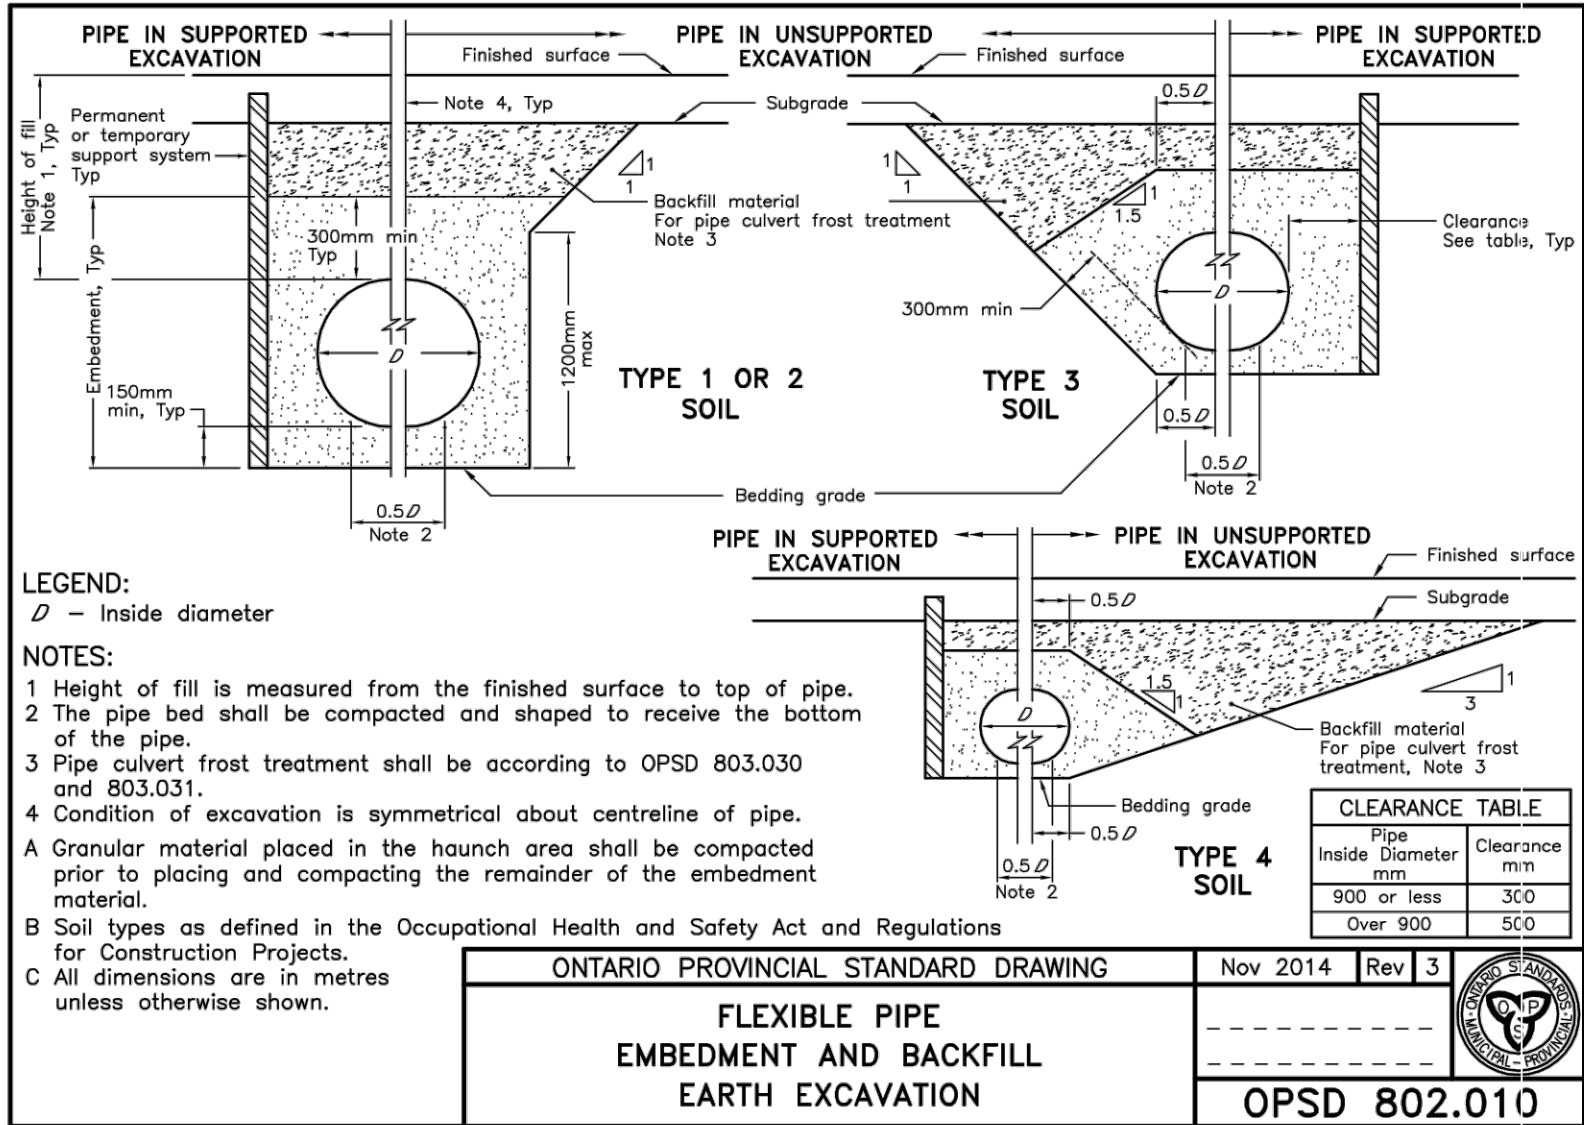

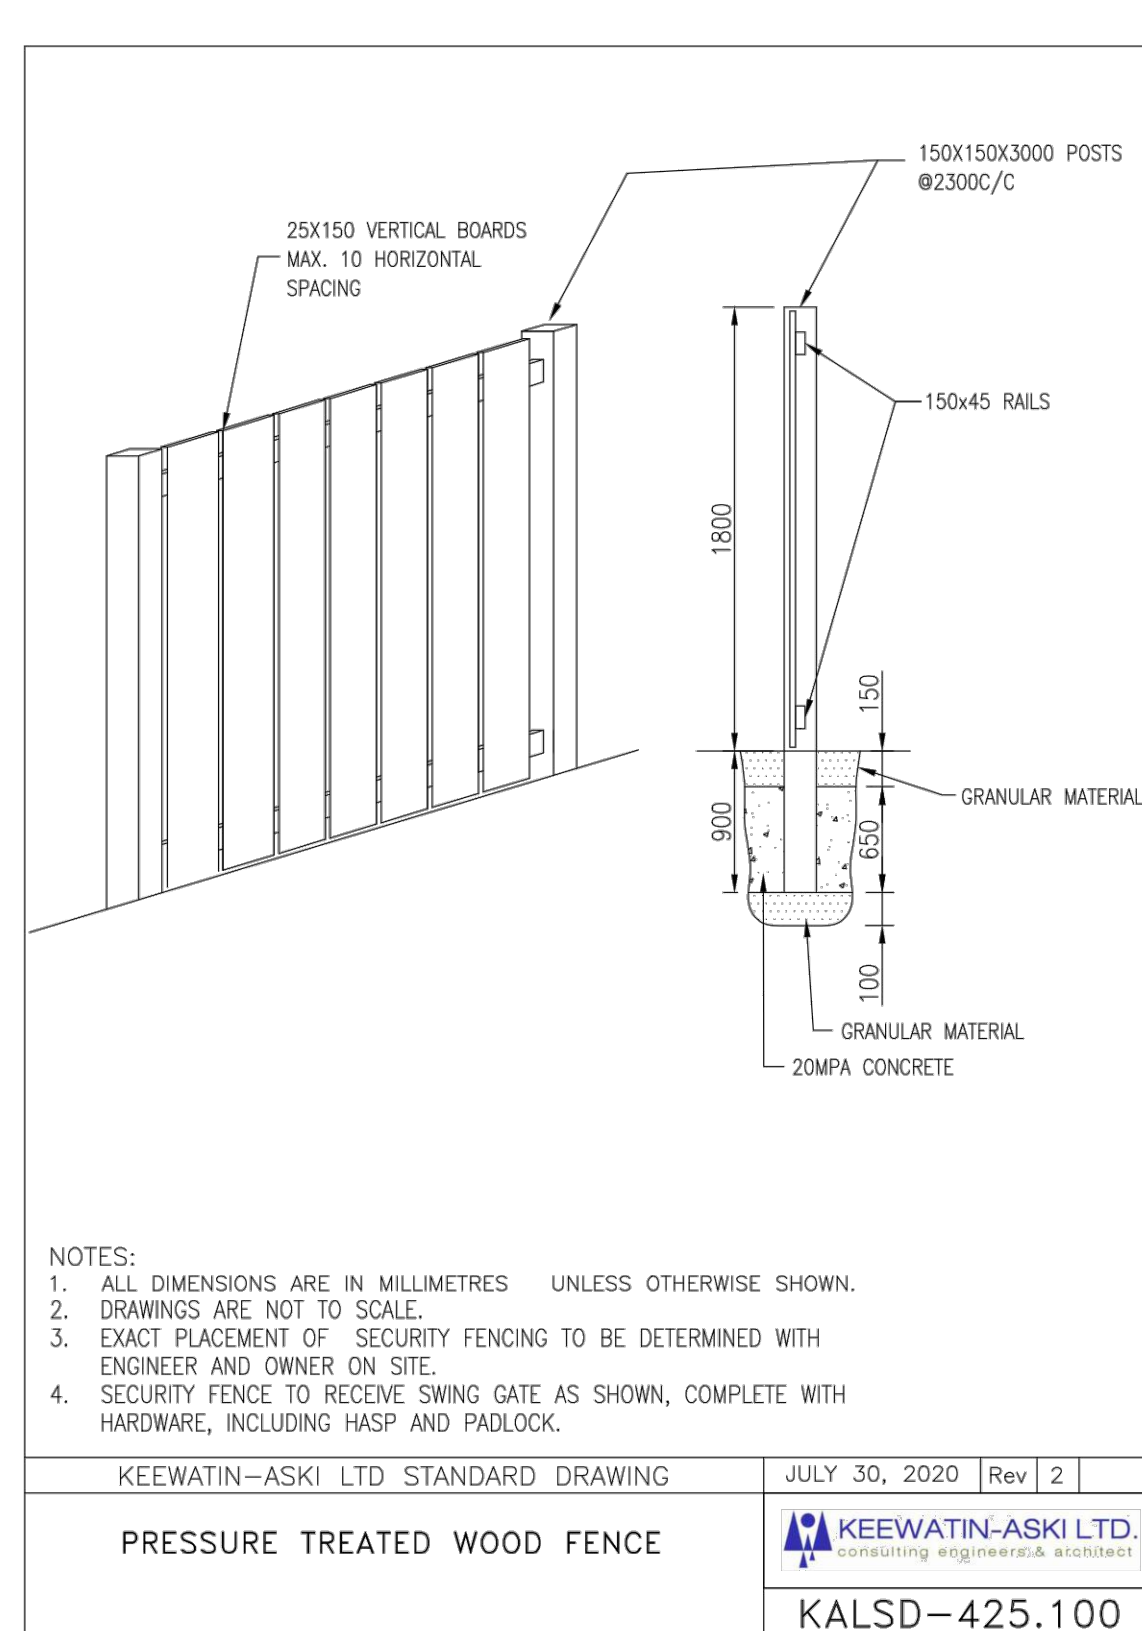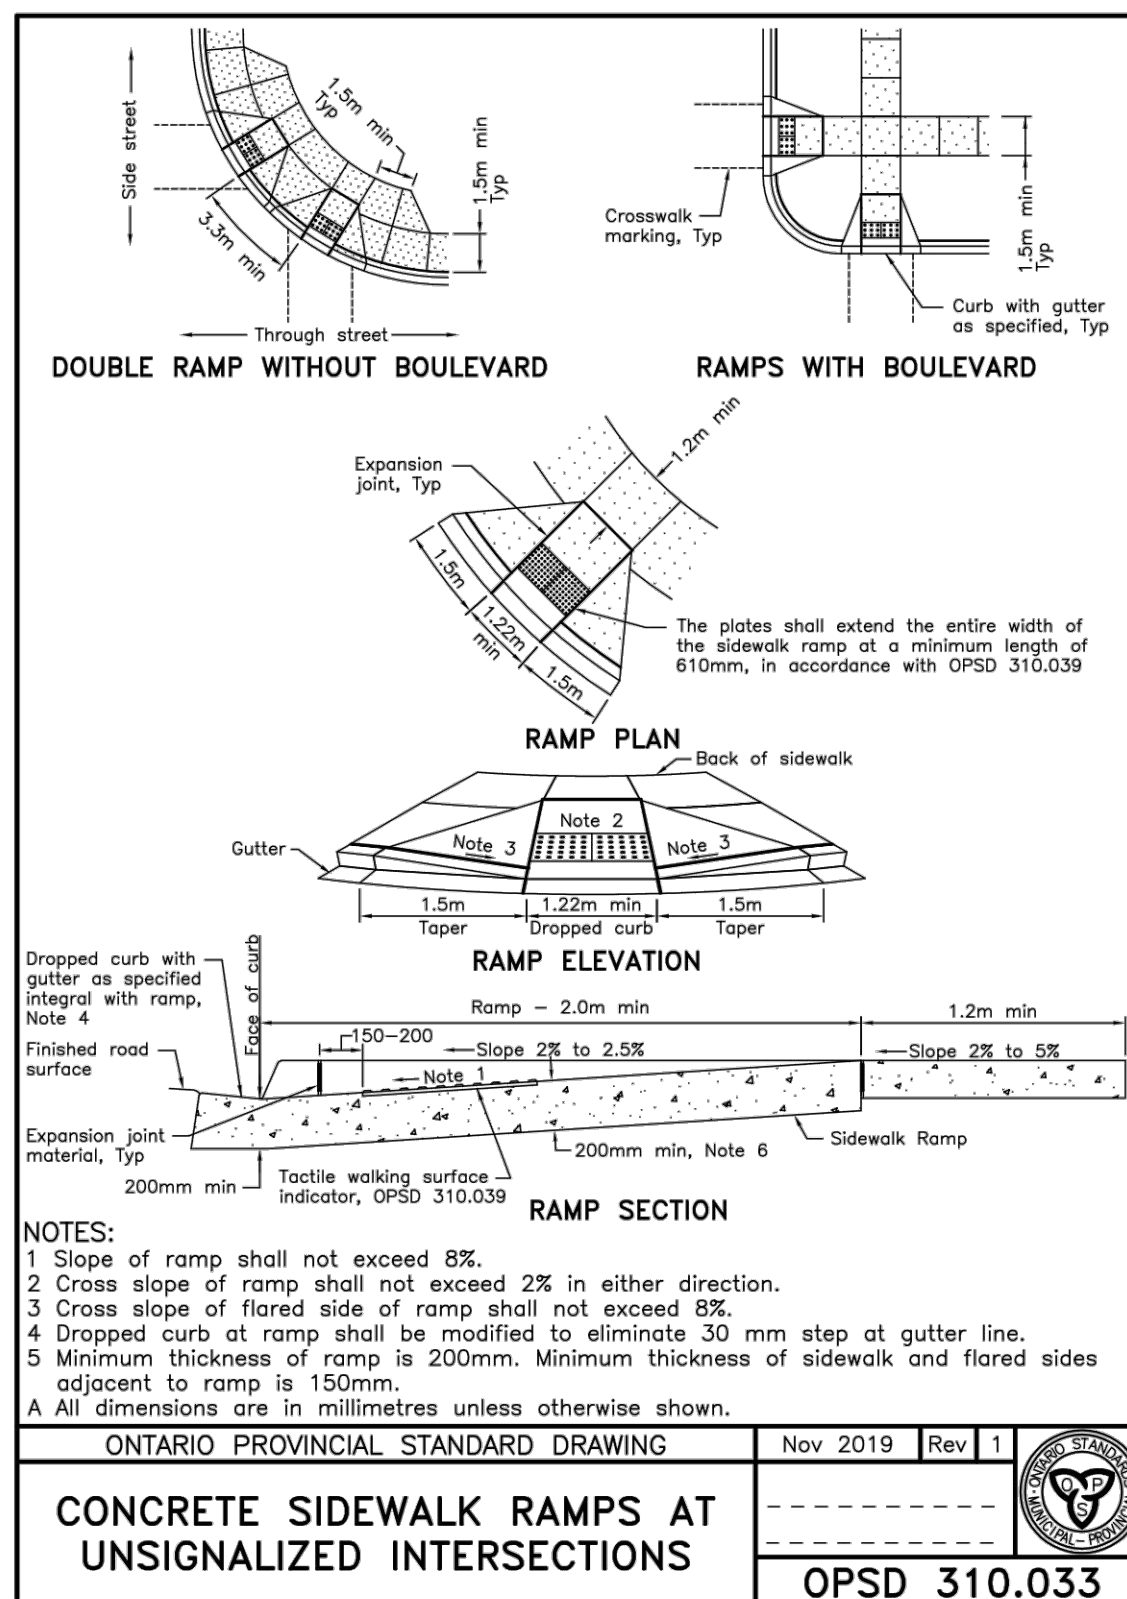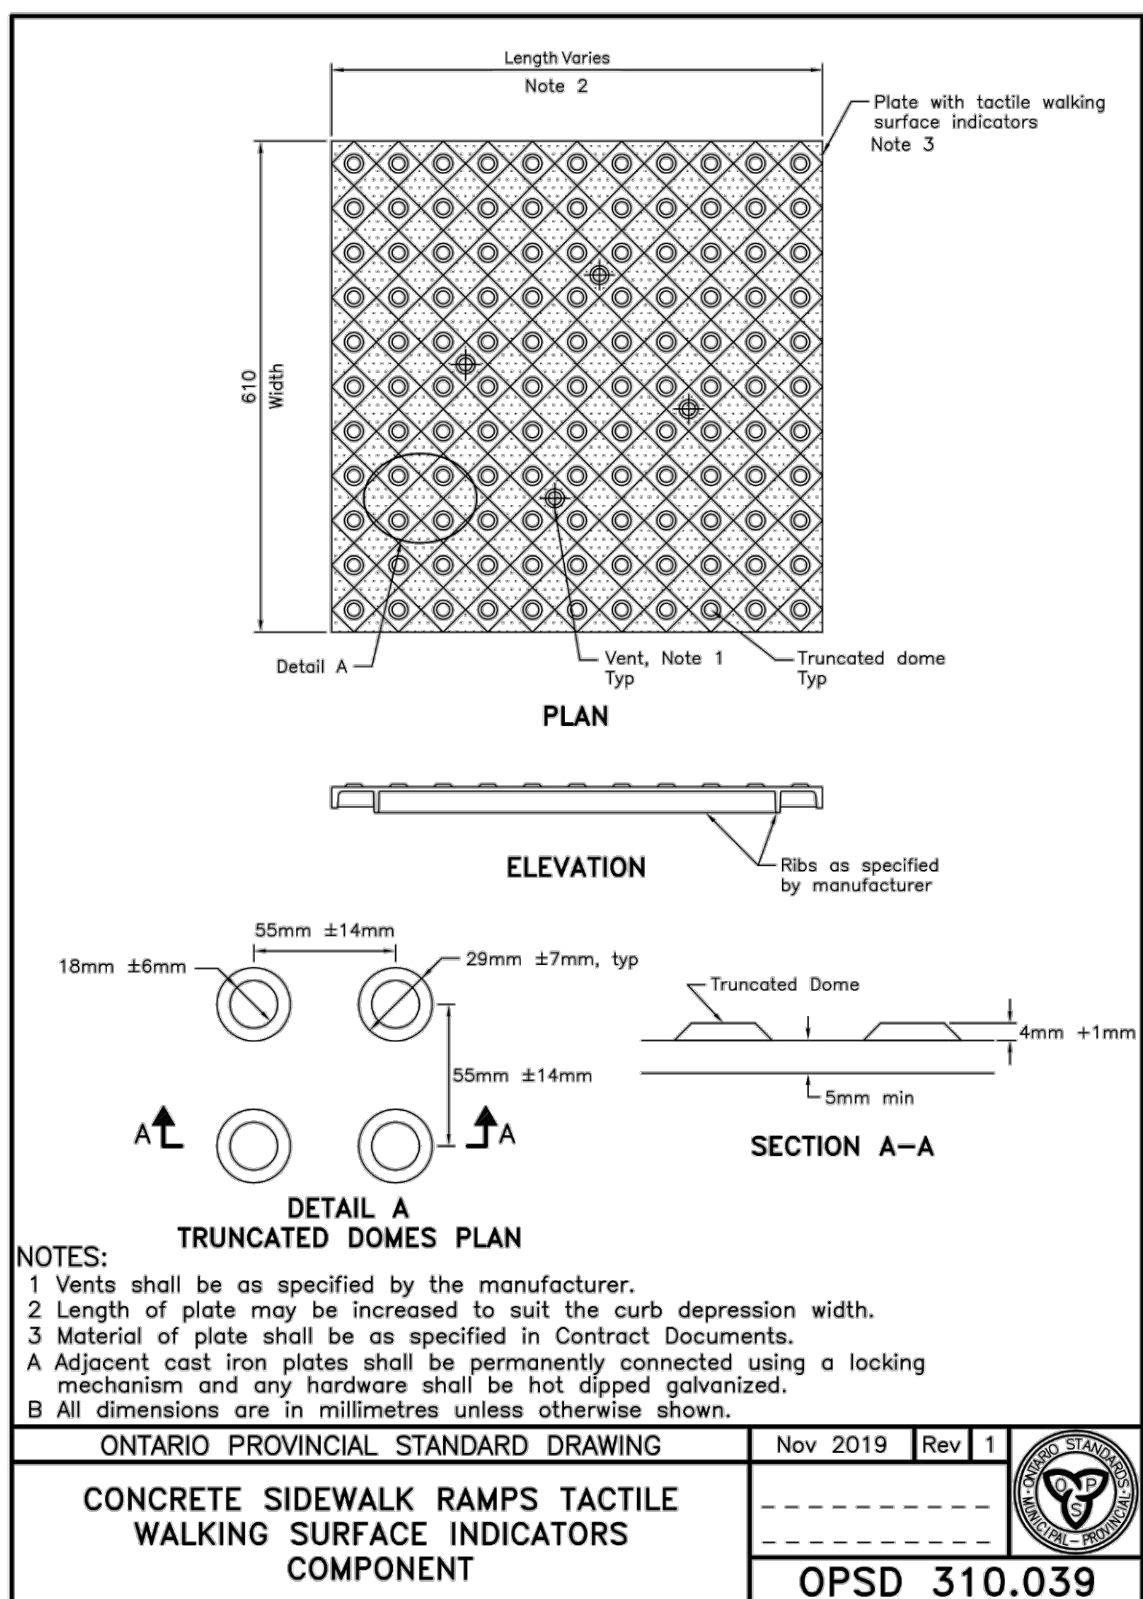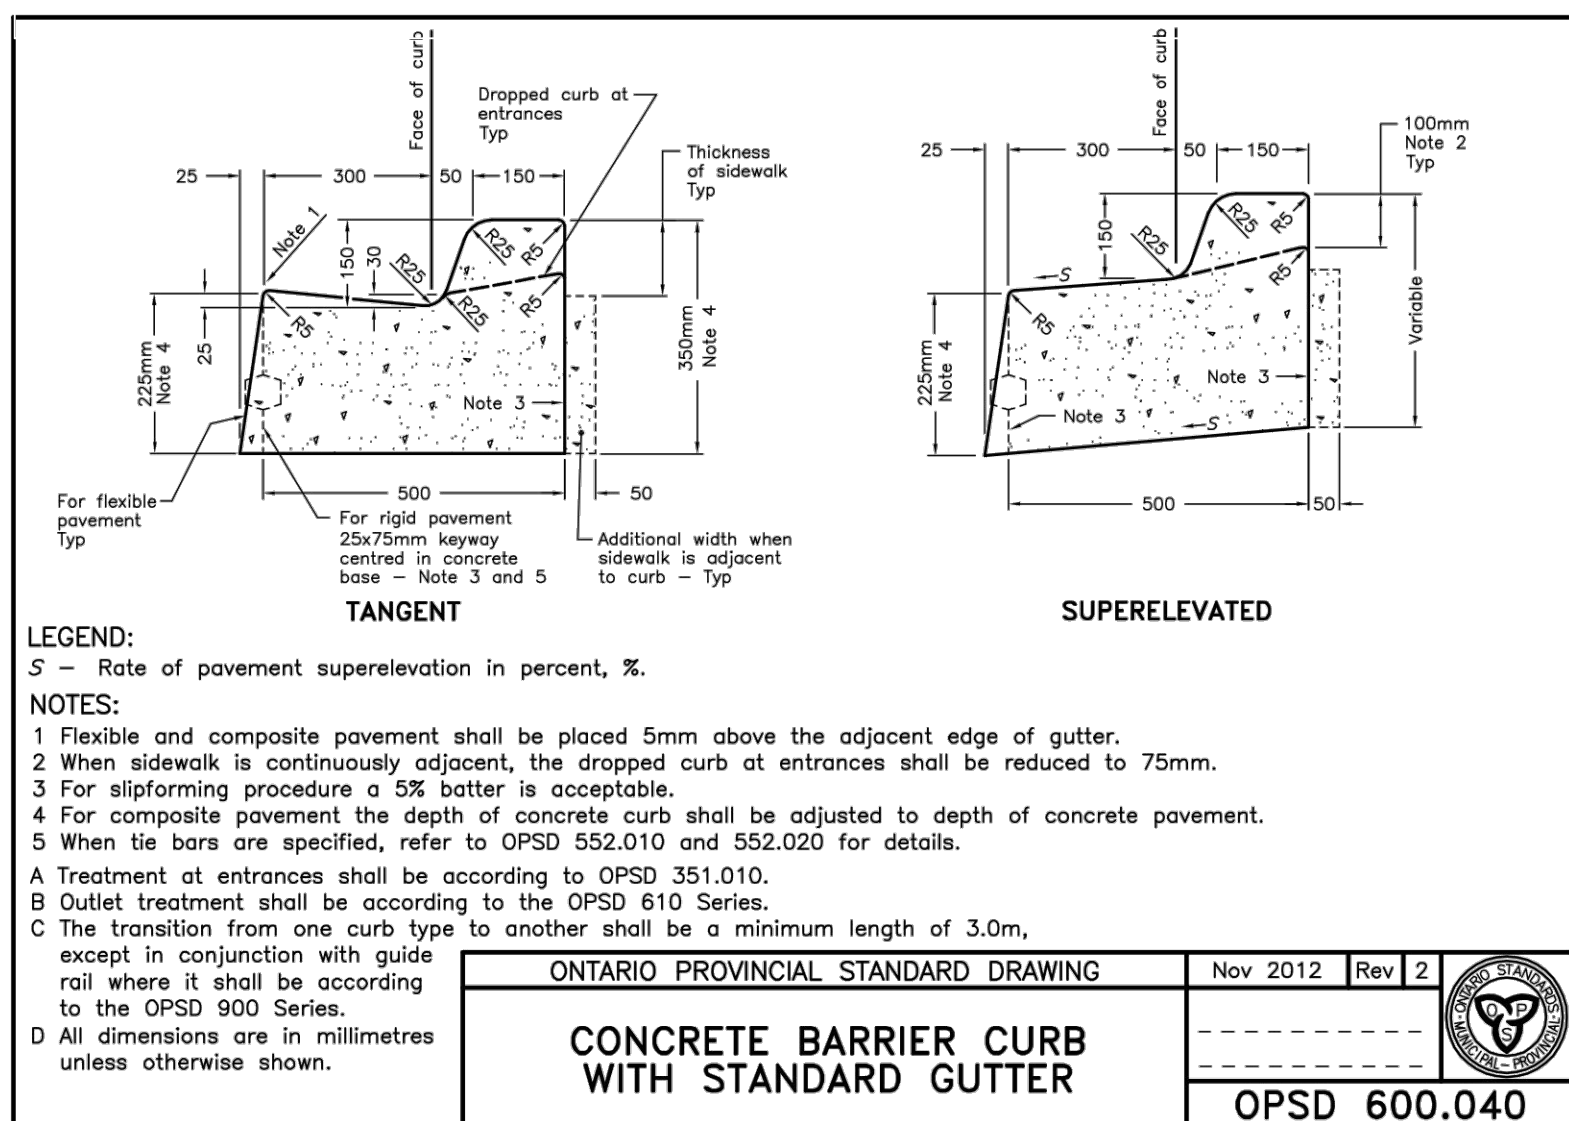

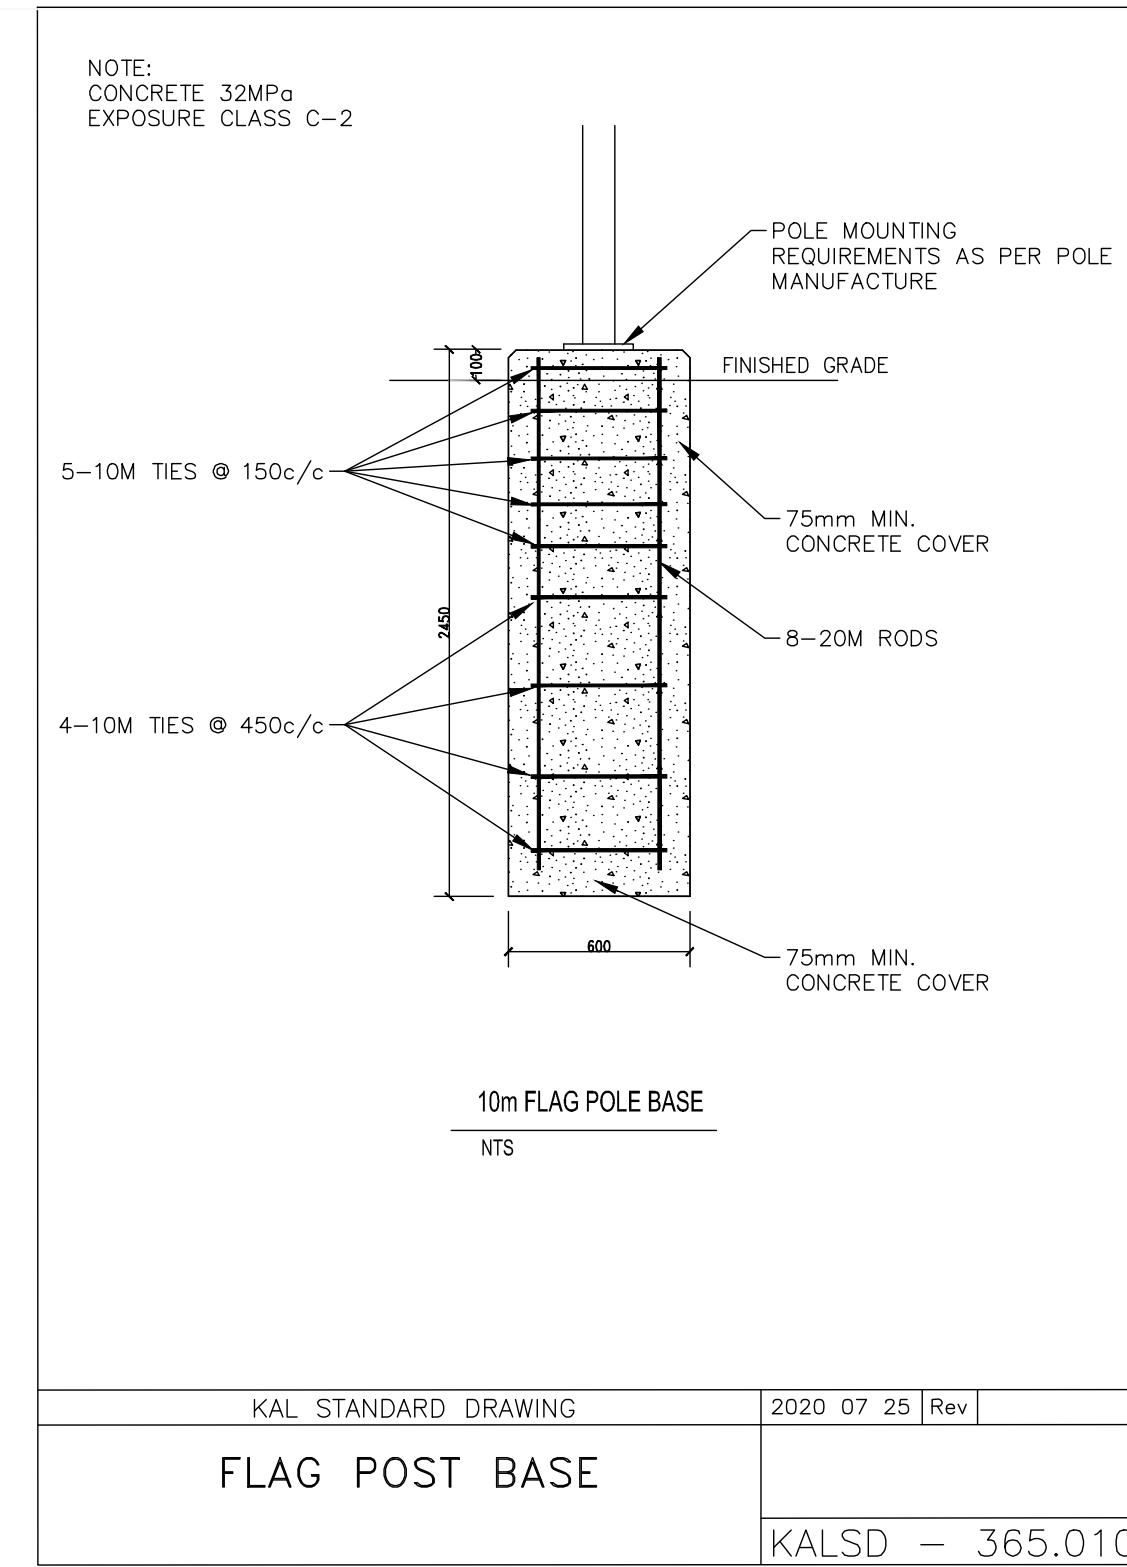

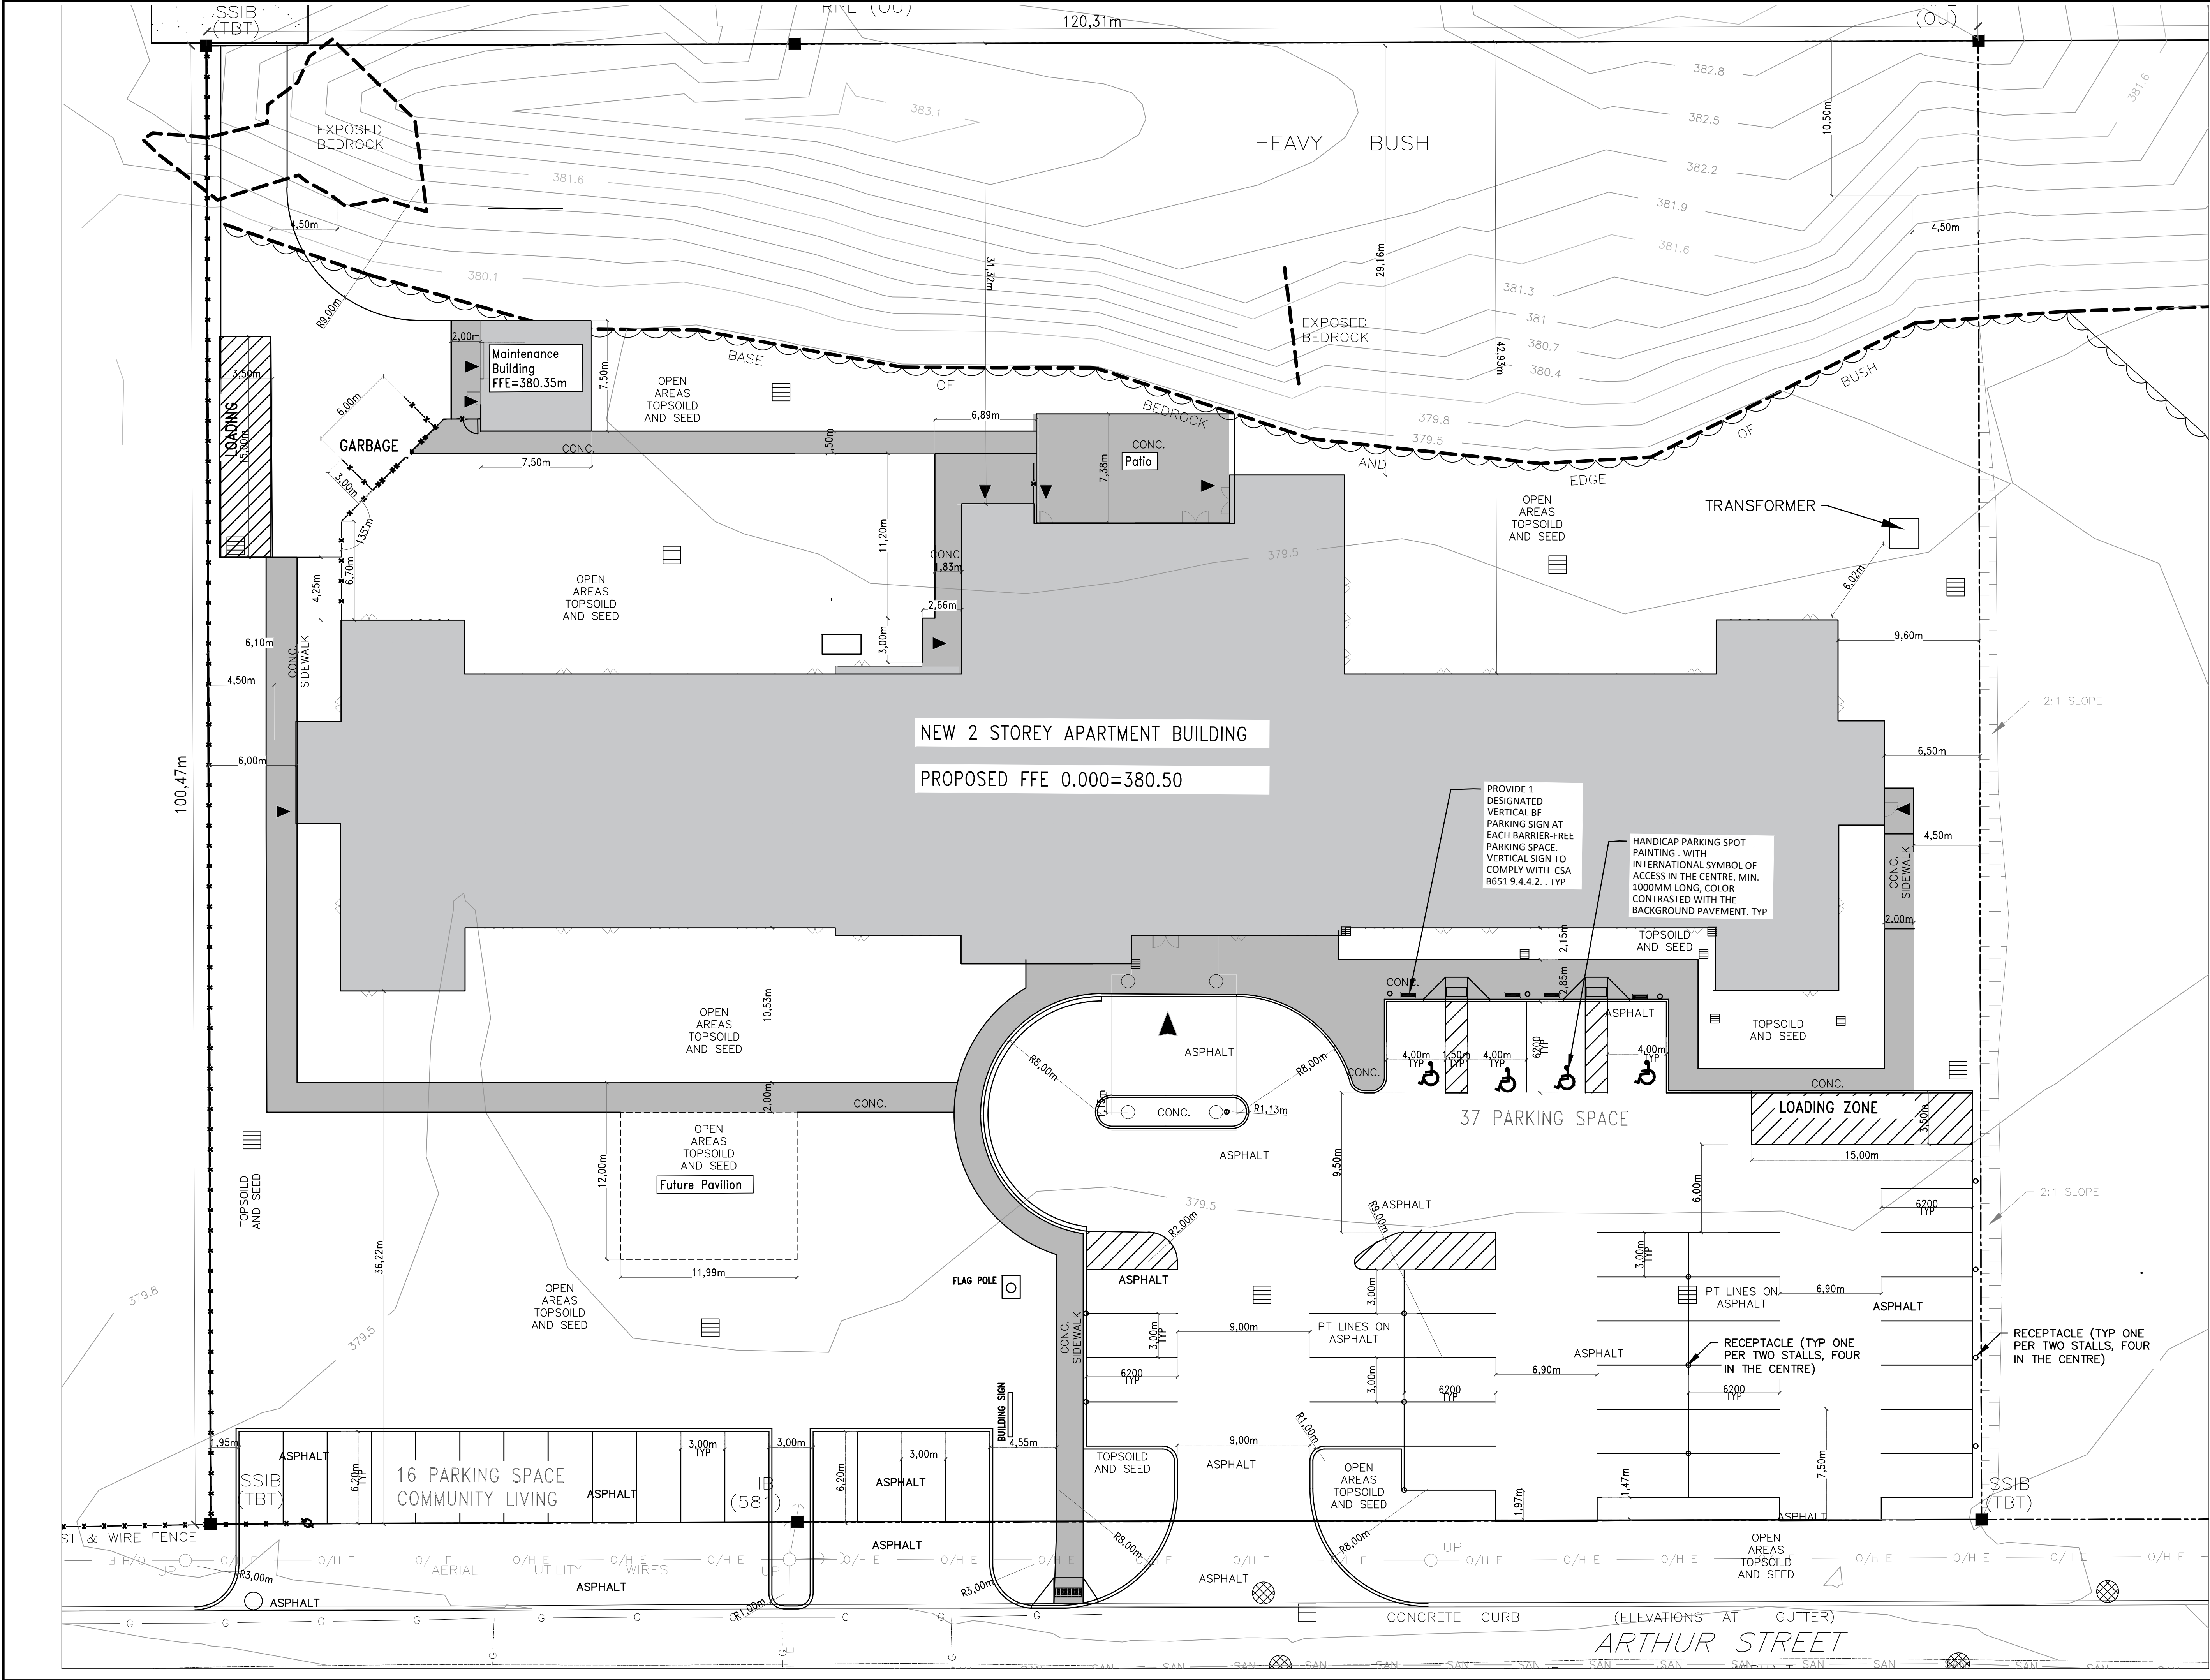




KEEWATIN-ASKI LTD.
engineering & architecture
58 Wellington Street, Sioux Lookout, ON P8T 1E1
T: 807-737-3858 E: teamKAL@k-a.ca
www.k-a.ca

This document is protected by Copyright laws and may not be reproduced in any manner, or for any purpose, except with the written permission of Keewatin-Aski Ltd.
The contractor shall check and verify all dimensions and report all errors and omissions to Keewatin-Aski Ltd. without delay before proceeding with the Work.
DO NOT scale the drawings.

LEGEND

- EXISTING WATERMAIN
- NEW WATERSERVICE
- EXISTING SANITARY SEWER
- NEW SEWER SERVICE
- GAS SERVICE
- NEW STORM SEWER
- NEW DITCH LINE
- EXISTING CONTOUR LINES 0.5m
- EXISTING GRADES
- SLOPE
- NEW CATCH BASIN/CB MANHOLE
- MAN-HOLE
- PROPOSED GRADES
- NEW CURB (600.110)
- NEW CURB&GUTTER (600.040)

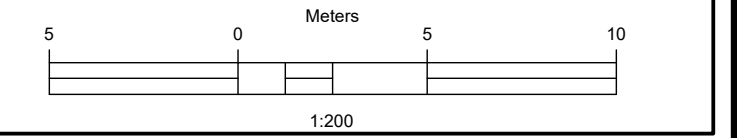

0 5 10
Meters
1:200

No.	DESCRIPTION	DATE
1	Issued for Permit	02-06-2021
2	Issued for Site Plan Control	23-06-2021
3	Issued for Site Plan Control - Rev 1	28-06-2021



KDSB
KENORA DISTRICT SERVICES BOARD
Caring | People | Community | Support

285 ARTHUR STREET, DRYDEN, ONTARIO
KDSB DRYDEN 41 UNIT SENIOR APARTMENT

LINE PAINTING PLAN

North

Stamp

Date03-07-2020

Drawn byKY

Checked byKY, KM, GP

Project number19029

C-06

Scale