


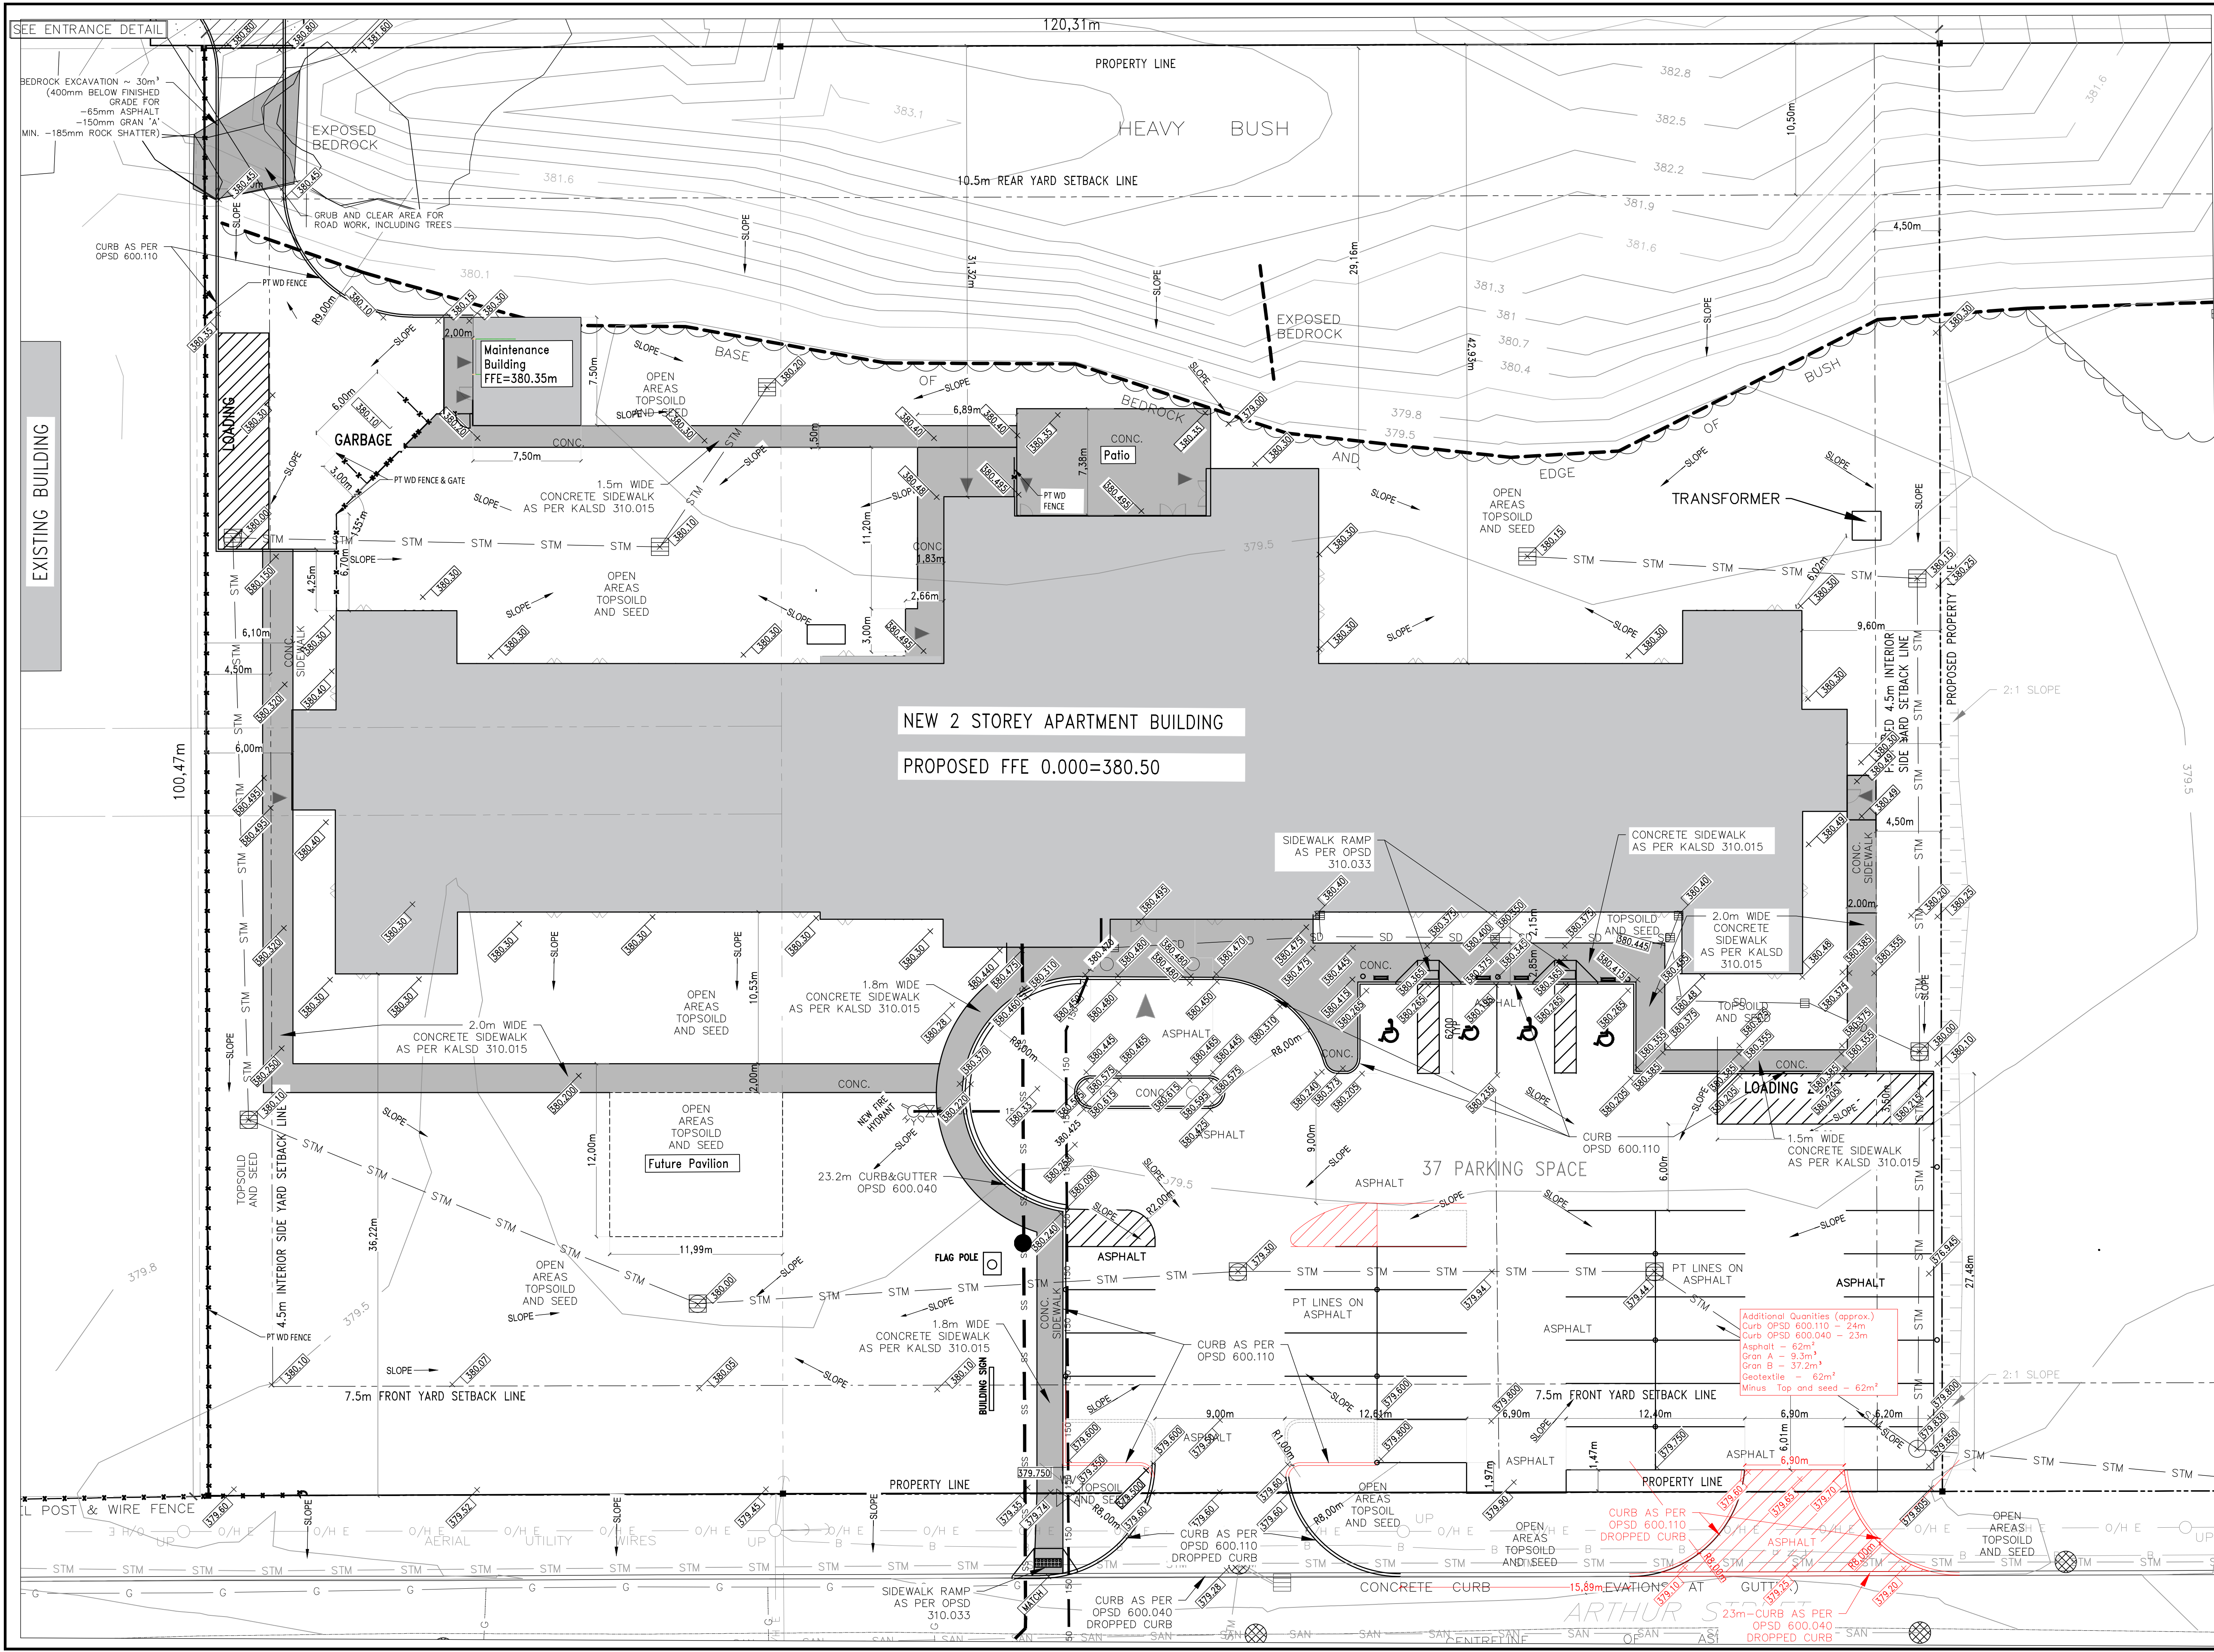

KEEWATIN-ASKI LTD.
engineering & architecture
www.k-a.ca
58 Wellington Street, Sioux Lookout, ON P8T 1E1
T: 807-737-3858 E: teamKAL@k-a.ca

This document is protected by Copyright laws and may not be reproduced in any manner, or for any purpose, except with the written permission of Keewatin-Aski Ltd.

The contractor shall check and verify all dimensions and report all errors and omissions to Keewatin-Aski Ltd. without delay before proceeding with the Work.

DO NOT scale the drawings.

LEGEND

- EXISTING WATERMAIN
- NEW WATERSERVICE
- EXISTING SANITARY SEWER
- NEW SANITARY SERVICE
- EXISTING GAS SERVICE
- NEW GAS SERVICE
- EXISTING STORM SEWER
- NEW STORM SEWER
- EXISTING DITCH LINE
- NEW DITCH LINE
- EXISTING CONTOUR LINES 0.5m
- EXISTING GRADES
- SLOPE
- NEW CATCH BASIN/CB MANHOLE
- MAN-HOLE
- PROPOSED GRADES
- NEW CURB (600.110)
- NEW CURB&GUTTER (600.040)
- NEW CONCRETE SIDEWALK/RAMP

6 0 Meters 6 12
1:200

No.	DESCRIPTION	DATE
1	Issued for Permit	02-06-2021
2	Issued for Site Plan Control	23-06-2021
3	Issued for Site Plan Control Rev1	28-06-2021
4	Issued for Site Plan Control Rev2	30-06-2021
5	Issued for Tender	09-07-2021
6	Issued for Construction	24-09-2021
7	Additional Entrance (PCN#5)	2/3/2022
8	Issue for site plan control amendment	27/5/2022

KDSB
KENORA DISTRICT SERVICES BOARD
Caring | People | Community | Support

285 ARTHUR STREET, DRYDEN, ONTARIO
**KDSB DRYDEN 41 UNIT
SENIOR APARTMENT**

**Grading Plan
Additional Entrance**

North

Stamp

Date

03-07-2020

Drawn by

KY, AK

Checked by

KY, KM, GP

Project number

19029

C-02R

Scale

DATE: 03-07-2020
DRAWN BY: KY, AK
CHECKED BY: KY, KM, GP
PROJECT NUMBER: 19029
C-02R