


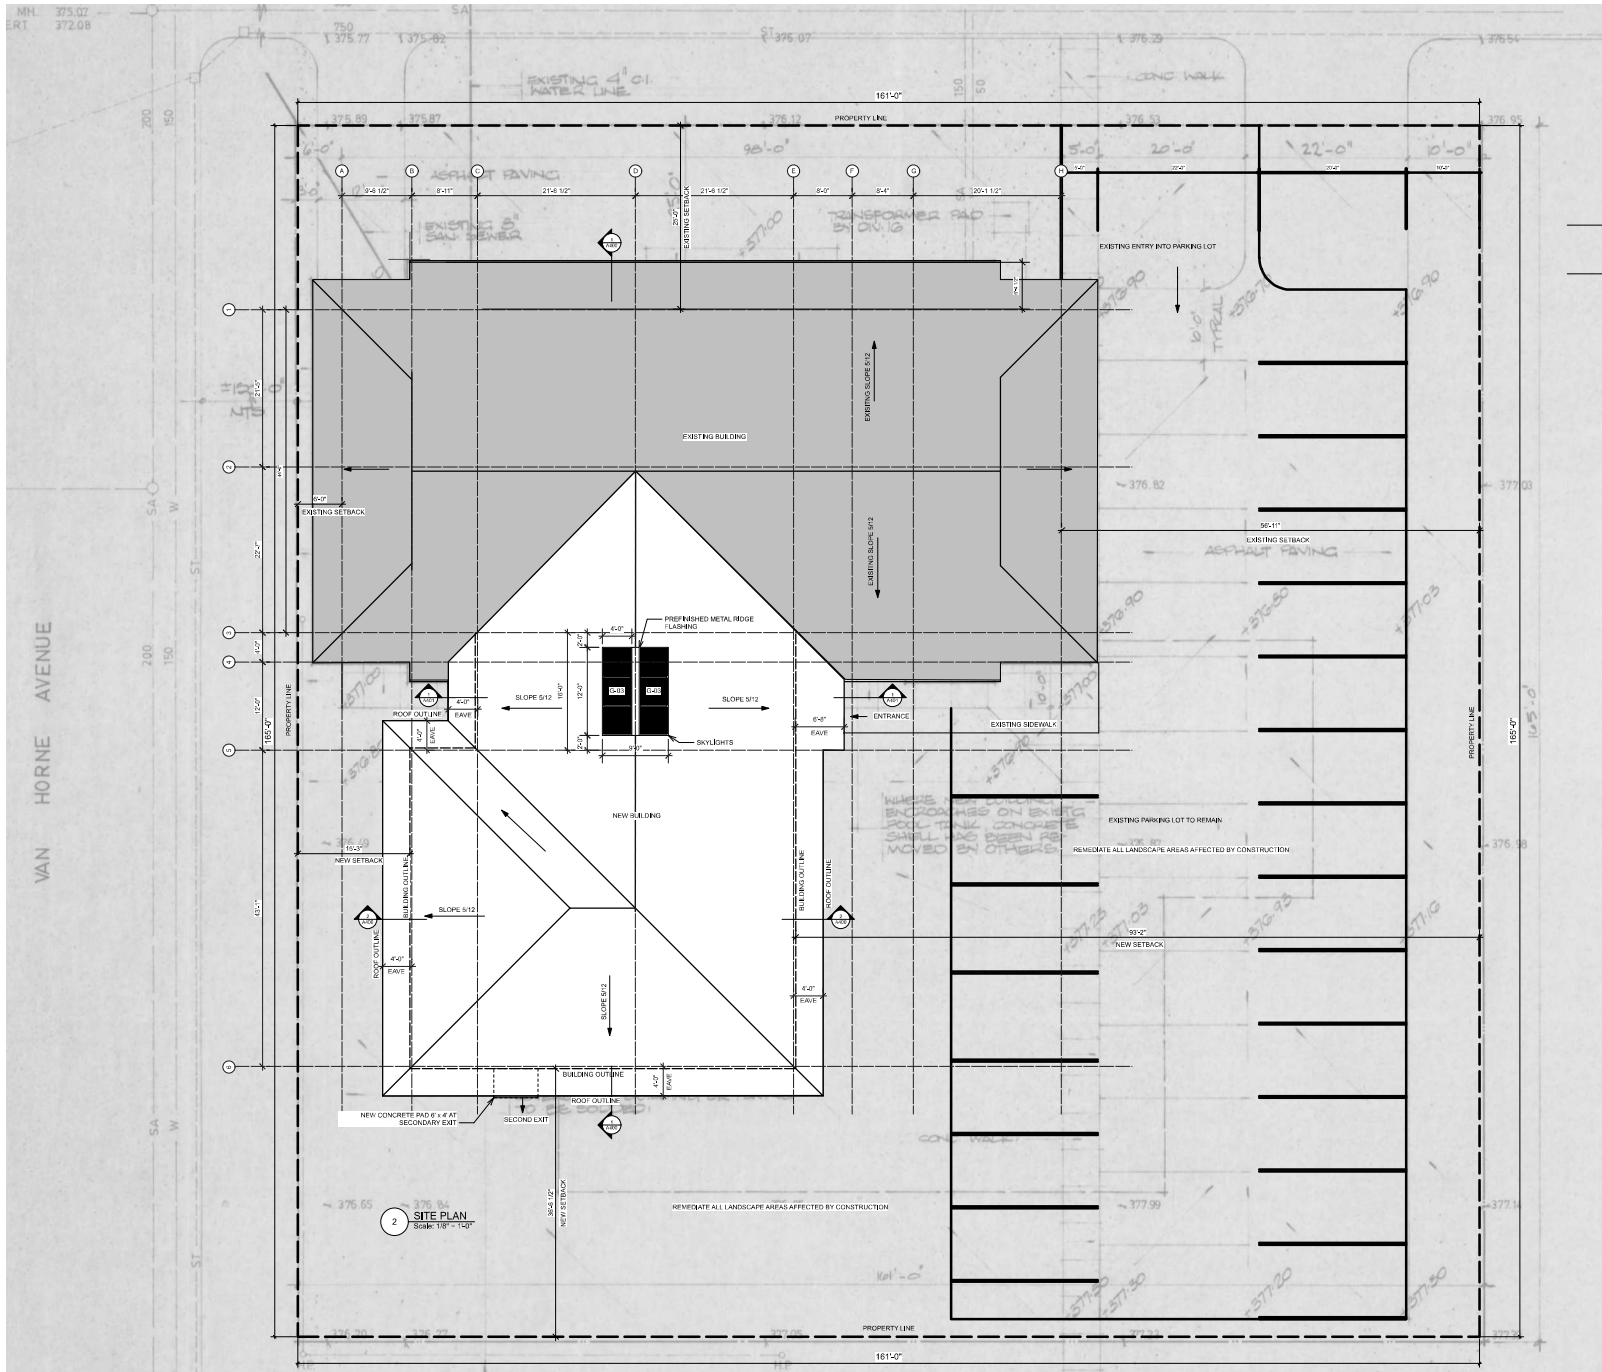

No	Revisions	Date
1	ISSUED FOR TENDER	09/14/2021

Orientation



Seal



The Contractor shall check and verify all dimensions and report all errors and omissions to the Architect (as applicable) for his/her written direction before proceeding with the Work.

A	A Detail No
B	B Sheet No where detailed

nelson|architecture|inc.

Project
DRYDEN GO GETTERS
SENIORS FACILITY

Location

DRYDEN, ONTARIO
Project No Site No Building No

For

JUDY CRIGGER

Drawing Title
SITE AND ROOF PLAN

Scale As Noted	Date 09/14/2021
Drawn by ID	Drawing No
Designed by dN	
Approved by dN	A101

CADD File NAME: 2102-ARCH-4-SEPT-20-2021