
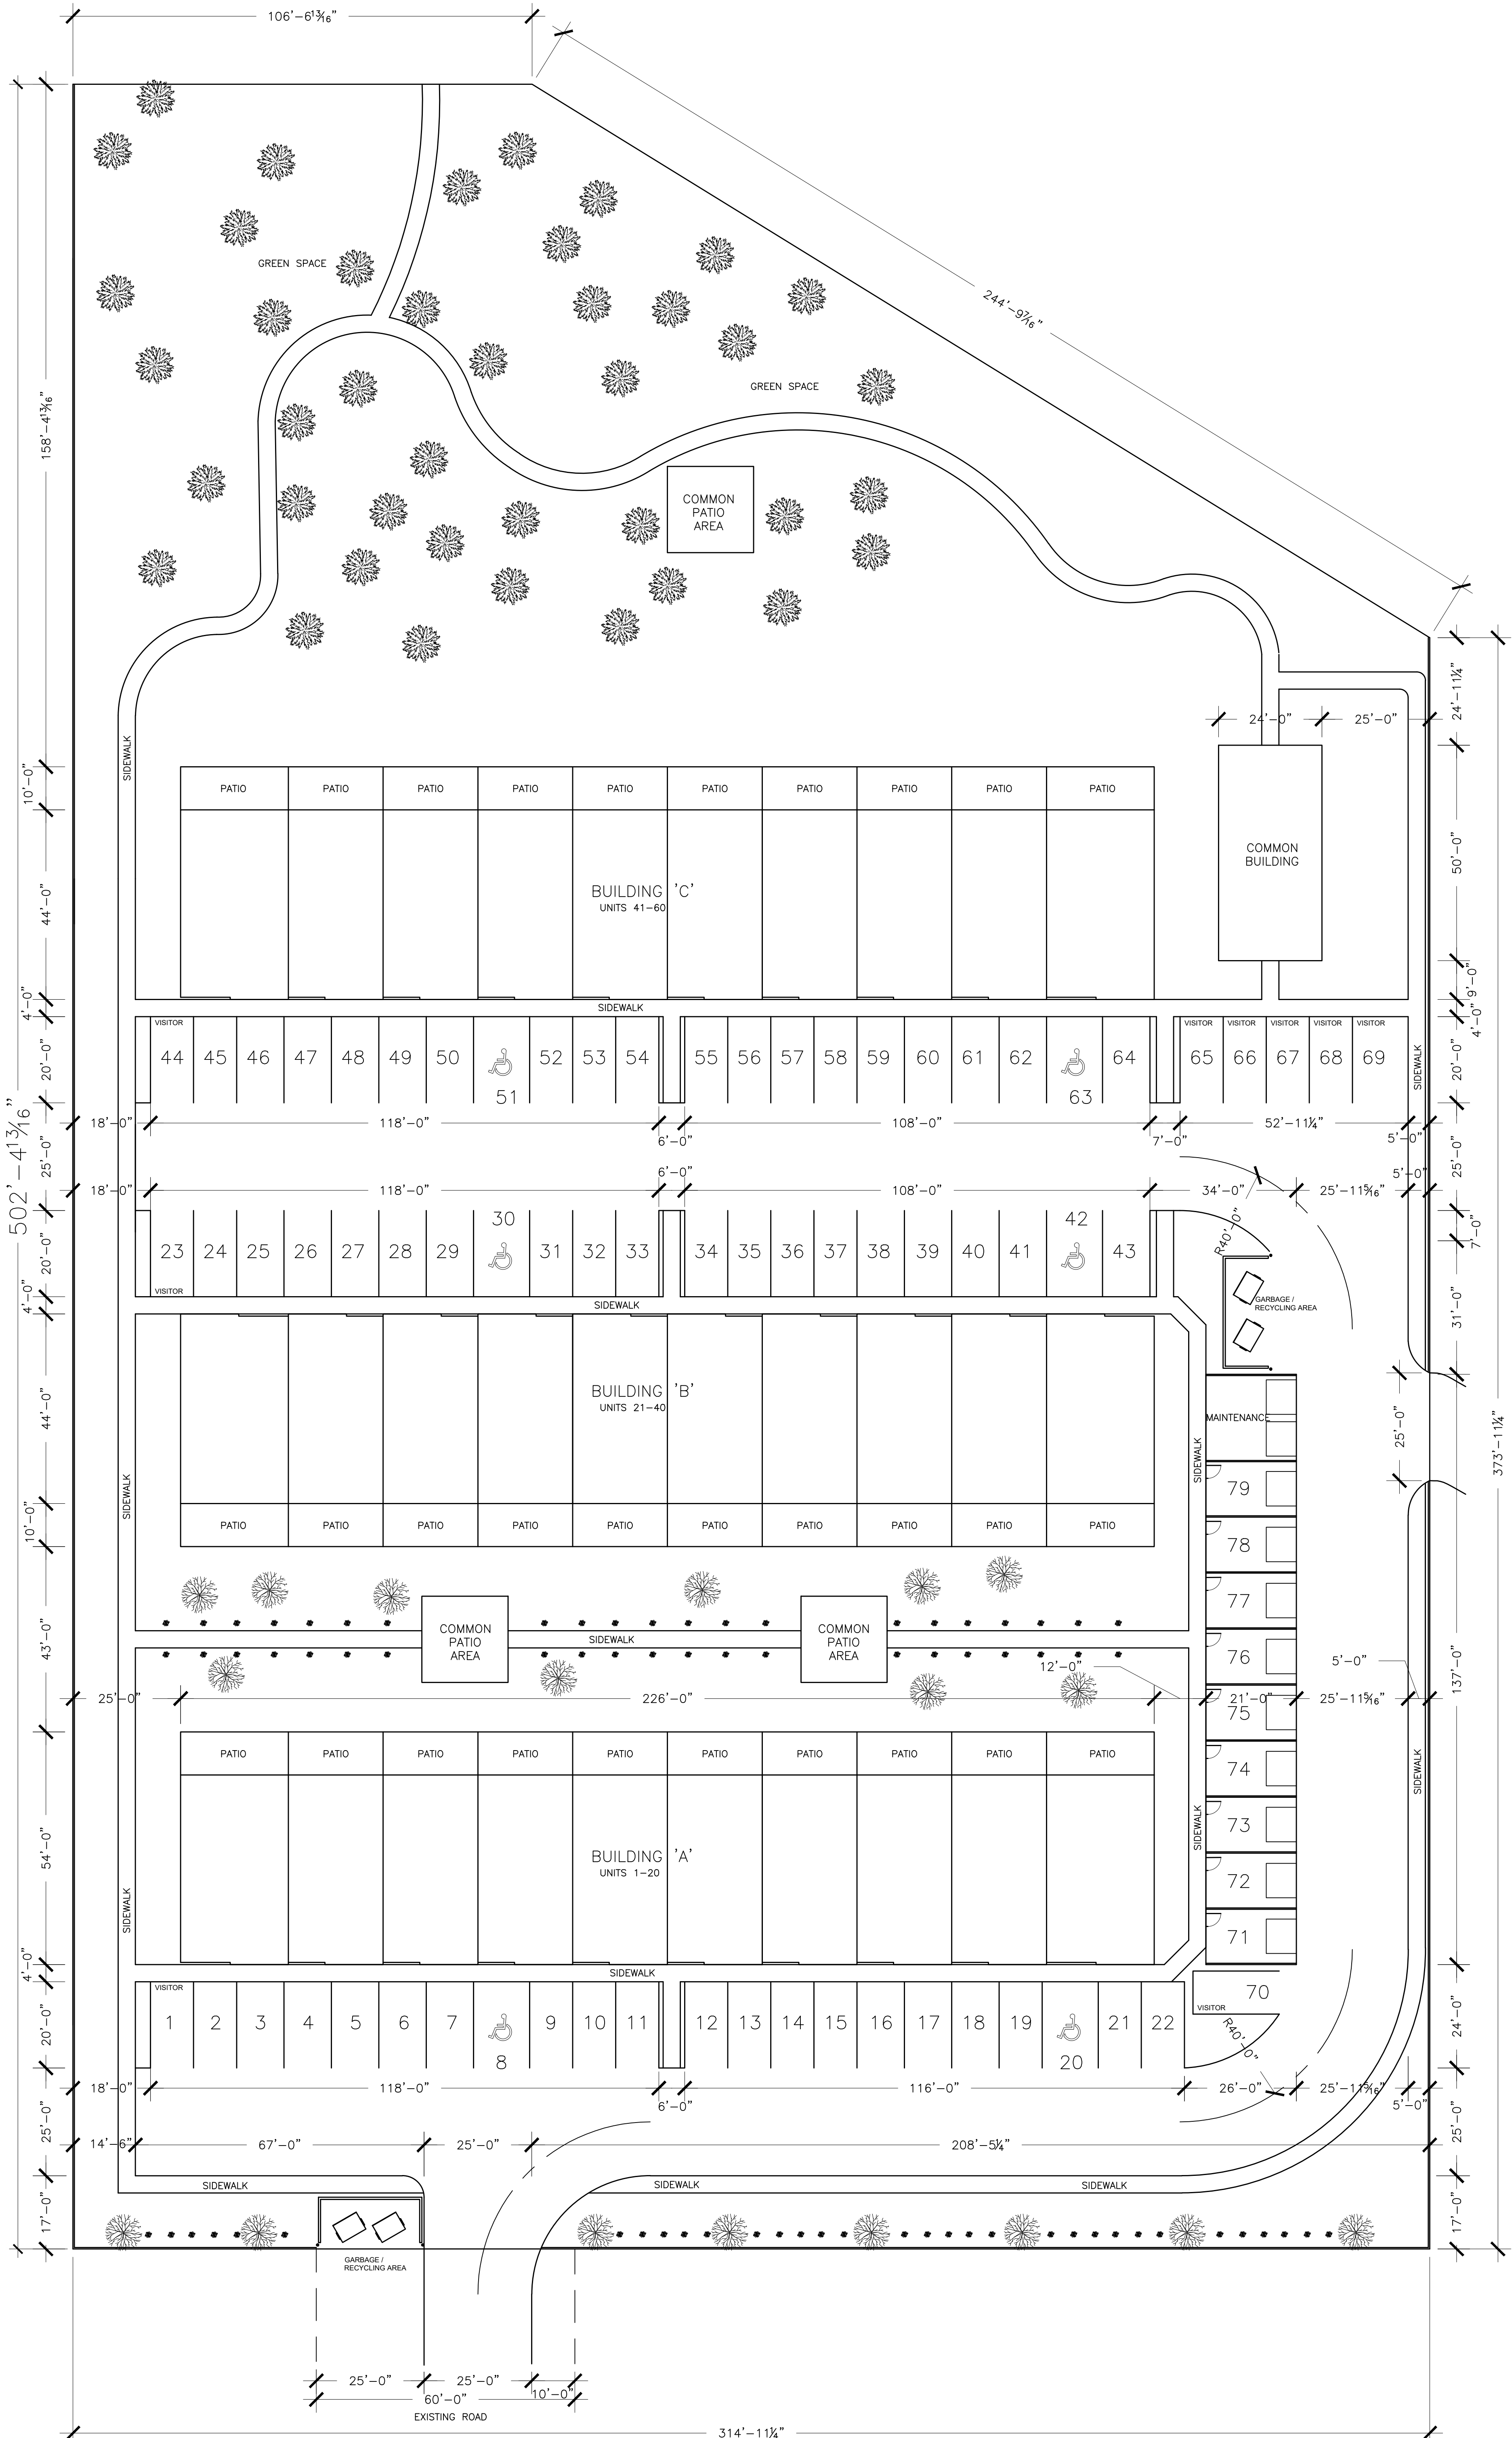


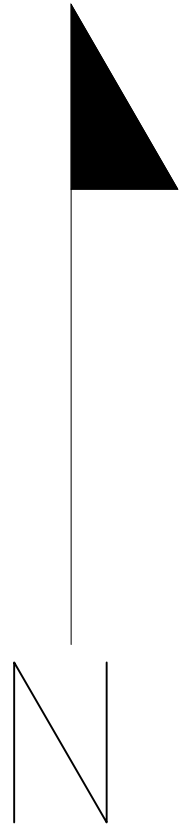

PARKING STALLS	= 64	PARKING LOT	35,952 SQ FT	TOTAL UNITS	= 60
FUTURE GARAGE STALLS	= 9	SIDEWALK	10,541 SQ FT		
ACCESSIBLE STALLS	= 6				
ATTACHED GARAGES	= 18				
TOTAL	= 97				