


1 SECOND FLOOR
1:150

A-200

1. 1:150
2. 1:150
UNIT TYPE	QUANTITY
SUITE TYPE A (1 BEDROOM)	10
SUITE TYPE B (1 BEDROOM BARRIER-FREE)	8
SUITE TYPE C (2 BEDROOM)	2
SUITE TYPE D (2 BEDROOM BARRIER-FREE)	2
SUITE TYPE E (BARRIER-FREE GUEST UNIT)	0
TOTAL (SECOND FLOOR)	22

NOTE: SUITE TYPES INDICATE THE KITCHEN TYPE AND BATHROOM TYPE.
GRADE: SUITE TYPE A TO HAVE KITCHEN TYPE A AND BATHROOM TYPE A.

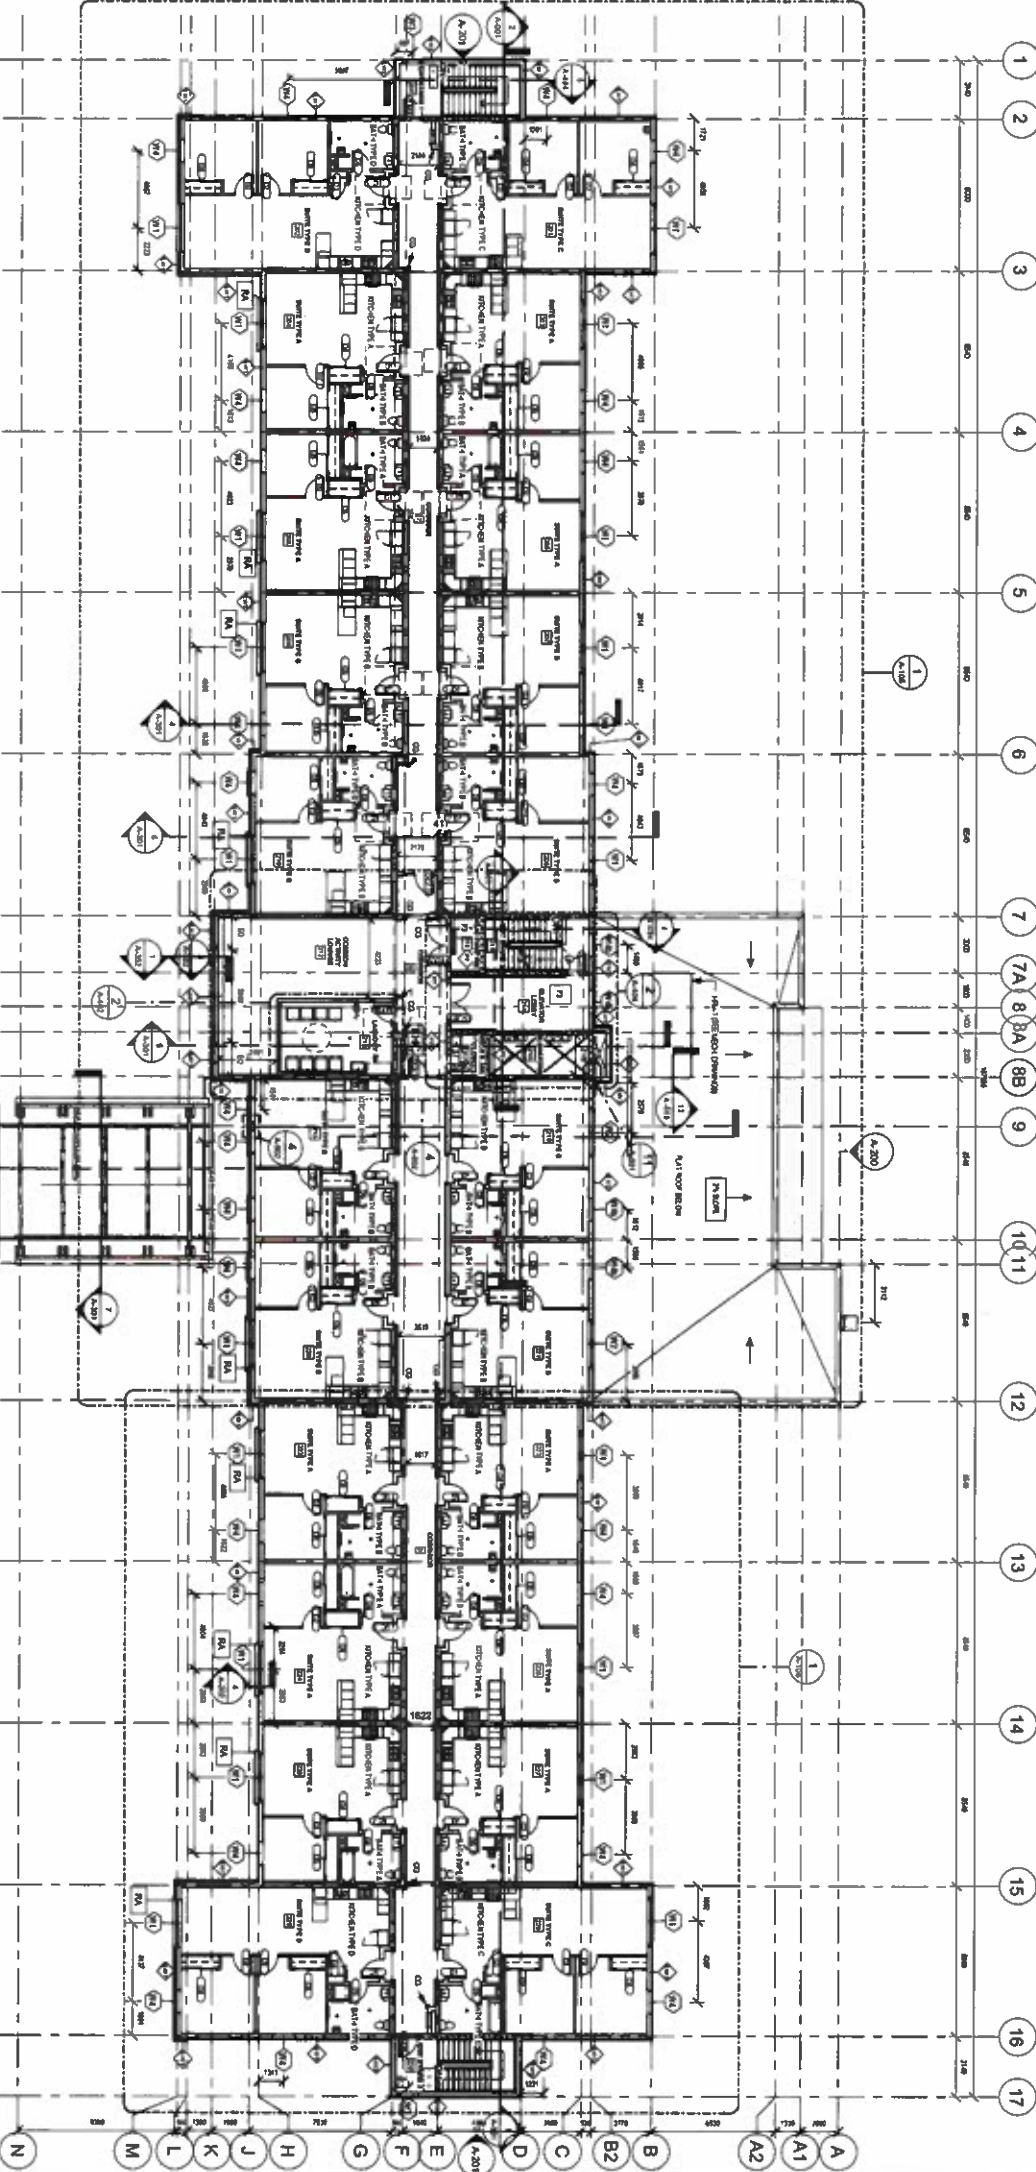


ISSUED FOR 100%
DESIGN COORD.

KEEWATIN-ASKI LTD.
engineering & architecture
This document is prepared by Kaski and is not to be used for any other purpose without the written consent of Kaski. The user assumes all liability for the use of this document. The user agrees to indemnify and hold Kaski harmless from all claims, damages, and expenses, including reasonable attorneys' fees, arising from the use of this document.


KDSB
KENORA DISTRICT
SERVICES BOARD

285 ARTHUR STREET, DRYDEN, ONTARIO
KDSB DRYDEN 41 UNIT
SENIOR APARTMENT
SECOND FLOOR PLAN
OVERALL

Drawn by	2021-04-12
Checked by	KB / JTM
Project number	19029
Sheet number	A-101
Scale	1:150

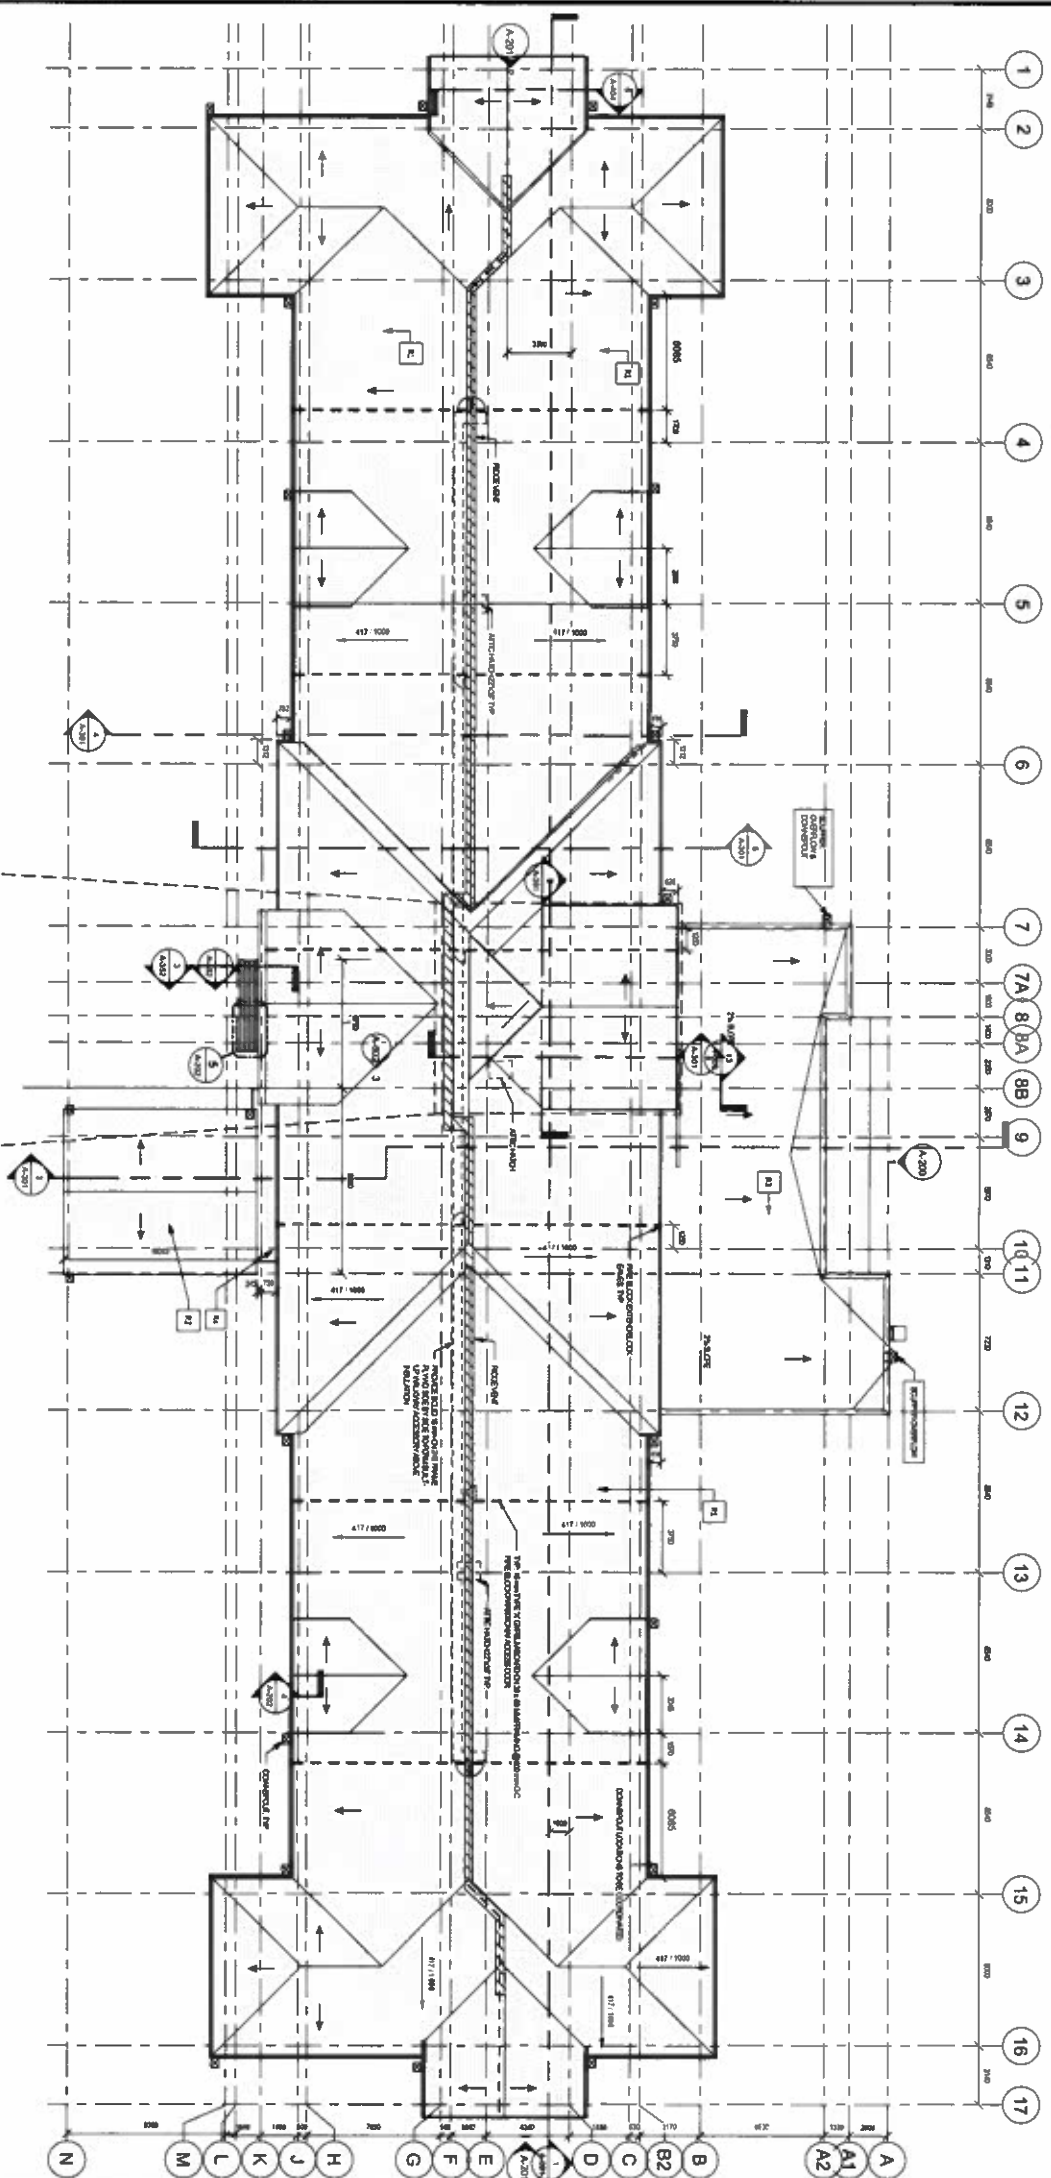

KEYPLAN: NTS

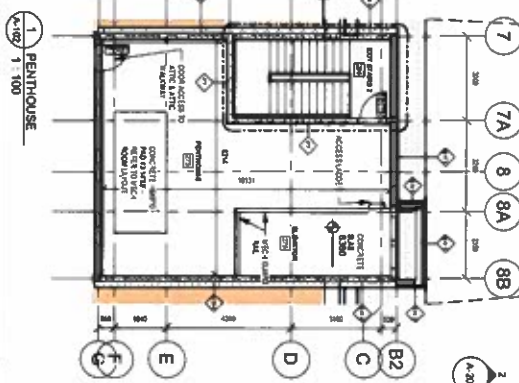

1
PENTHOUSE
1 : 100

[illegible]

ROOF PLAN NOTES
NTS

[illegible]

ISSUED FOR 100%
DESIGN COORD.

KEEWATN-ASKI LTD.
engineering & architecture


285, ARTHUR STREET, DRYDEN, ONTARIO K0S8 DRYDEN 41 UNIT SENIOR APARTMENT	
ROOF PLAN & MECH. PENTHOUSE	
Name _____ 	Stamp _____
Date _____ Drawn by _____ Project Number _____ 19029 _____	2021-04-12 KB / JTM JNY A-102
Size _____ As indicated	



KDSB
KENORA DISTRICT
SERVICES BOARD

**5 ARTHUR STREET, DRIDEN, ONTARIO
K0S8 0YD 41 UNIT
SENIOR APARTMENT
ROOF PLAN & MECH.
PENTHOUSE**


Date	2021-04-12
Dormitory	K8/JTM
Checked by	JNY
Project number	A-102
Size	As indicated

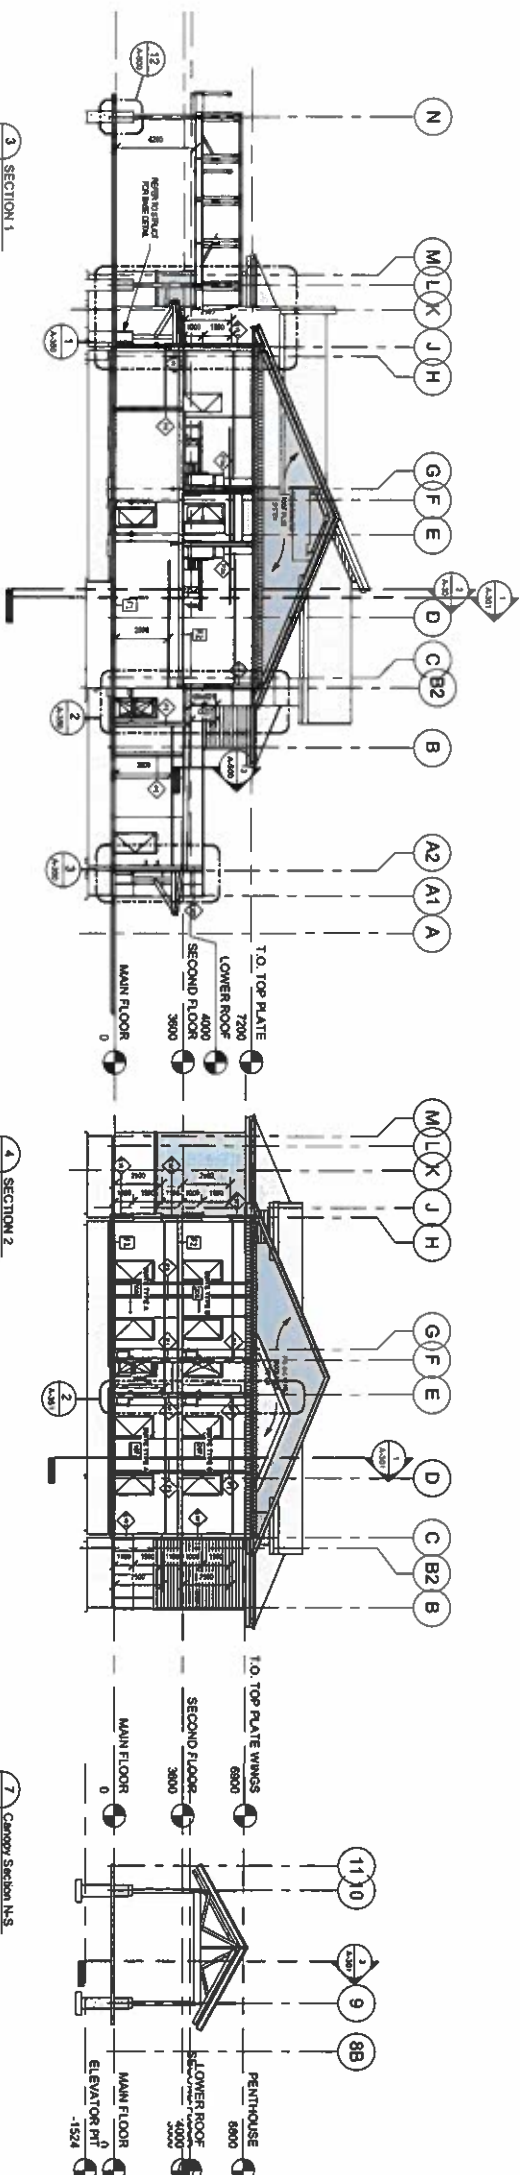

SECTION 1
A-301 / 1:150

SECTION 2
A-301 / 1:150


Canopy Section N.S.
A-301 / 1:150

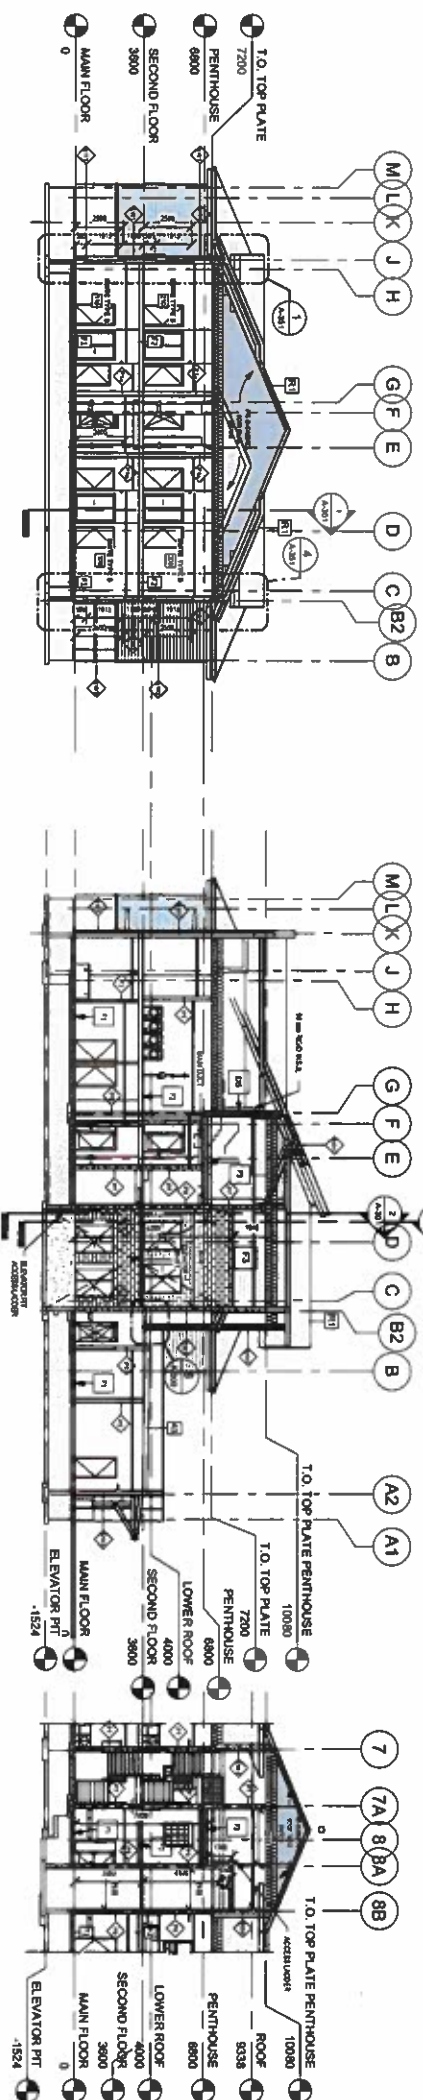

Section looking west - b/w Grid 6-7
A-301 / 1:150

ELEVATOR SHAFT SECTION
A-301 / 1:150

Elevator Lobby Section
A-301 / 1:150

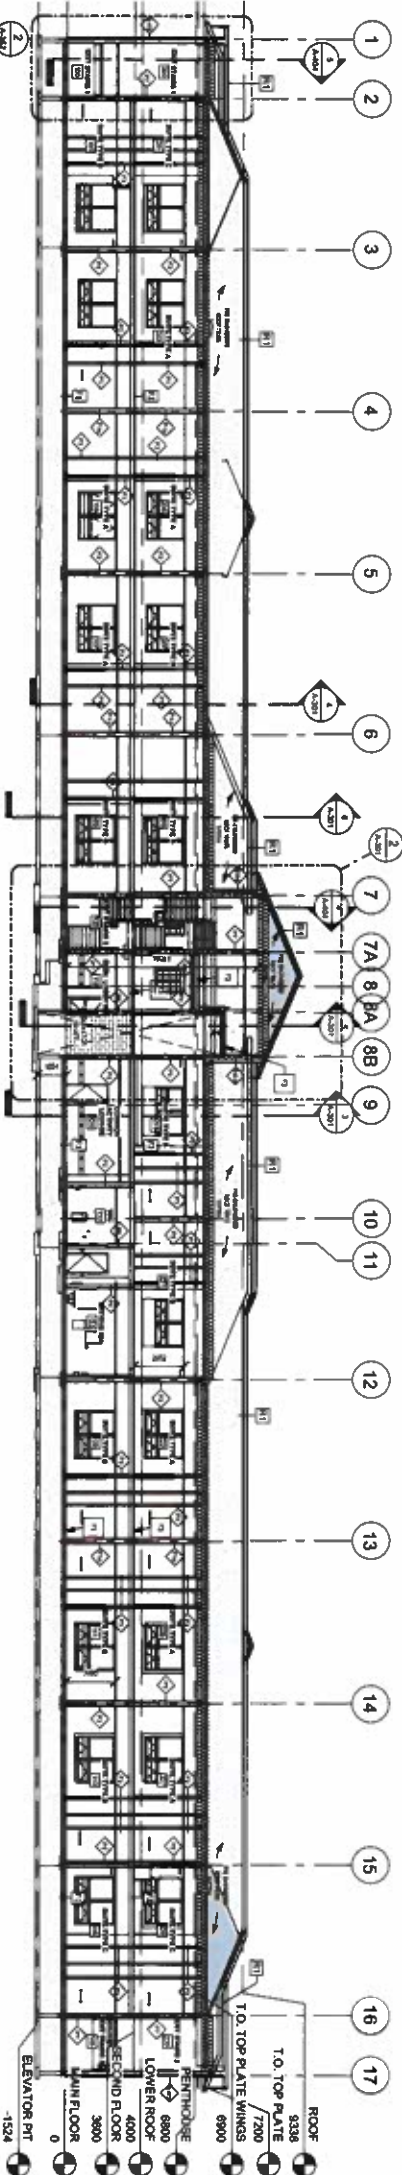

SECTION 3
A-301 / 1:150

KEEWATIN-ASKI LTD.
Engineering & Architecture

ISSUED FOR 100%
DESIGN COORD.


NO.	DESCRIPTION	DATE
1	REVISION	
2	REVISION	
KDSB
KENORA DISTRICT
SERVICE BOARD

286 ARTHUR STREET, ORTREN, ONTARIO
KDSB DRYDEN 41 UNIT
SENIOR APARTMENT

BUILDING SECTIONS

Drawn by	2021-04-12
Checked by	KS / JTM / RK
Project number	19029
Sheet number	A-301
Scale	1:150

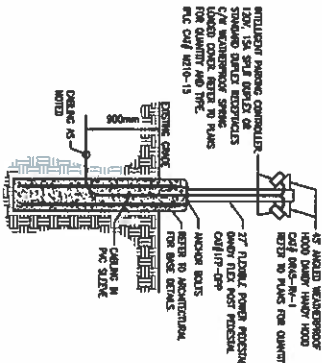


②



ALL EXTERIOR LIGHT FIXTURES SHALL BE CONTROLLED BY REMOTE PHOTOCELL. ELECTRICAL CONDUCTOR TO PROVIDE PHOTOCELLS, LIGHTING CONDUCTIONS AND ALL OTHER NECESSARY EQUIPMENT FOR A COMPLETE WORKING SYSTEM.

75E, 75L - LD 1000 SMOKE
 79E, 79L - 400X 400X 400X / 75 POL. POST TOP



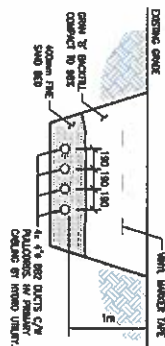



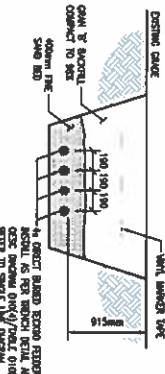


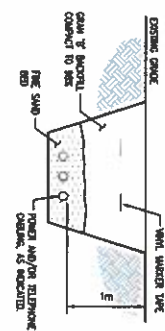


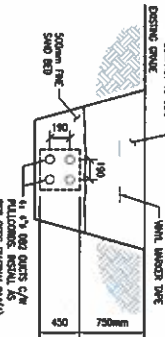

REV. 10/04