

ARTHUR STREET
REGISTERED PLAN M-318

B

TRAVELLED ROAD KNOWN AS ARTHUR STREET

PART 1, 23R-2695 PIN 42084-0215

M-318



SKETCH FOR SEVERANCE APPLICATION

**PART OF BLOCK B
REGISTERED PLAN M-318
CITY OF DRYDEN**

DISTRICT OF KENORA

SCALE - 1:400



AUGUST 12, 2021

METRIC

DISTANCES SHOWN ON THIS
PLAN ARE IN METRES AND
CAN BE CONVERTED TO FEET
BY DIVIDING BY 0.3048

LOT 21


PIN 42084-0214
LANE

PART 15, 23R-2695
TRAVELLED

LANE

LOT 24

REGISTERED
23R

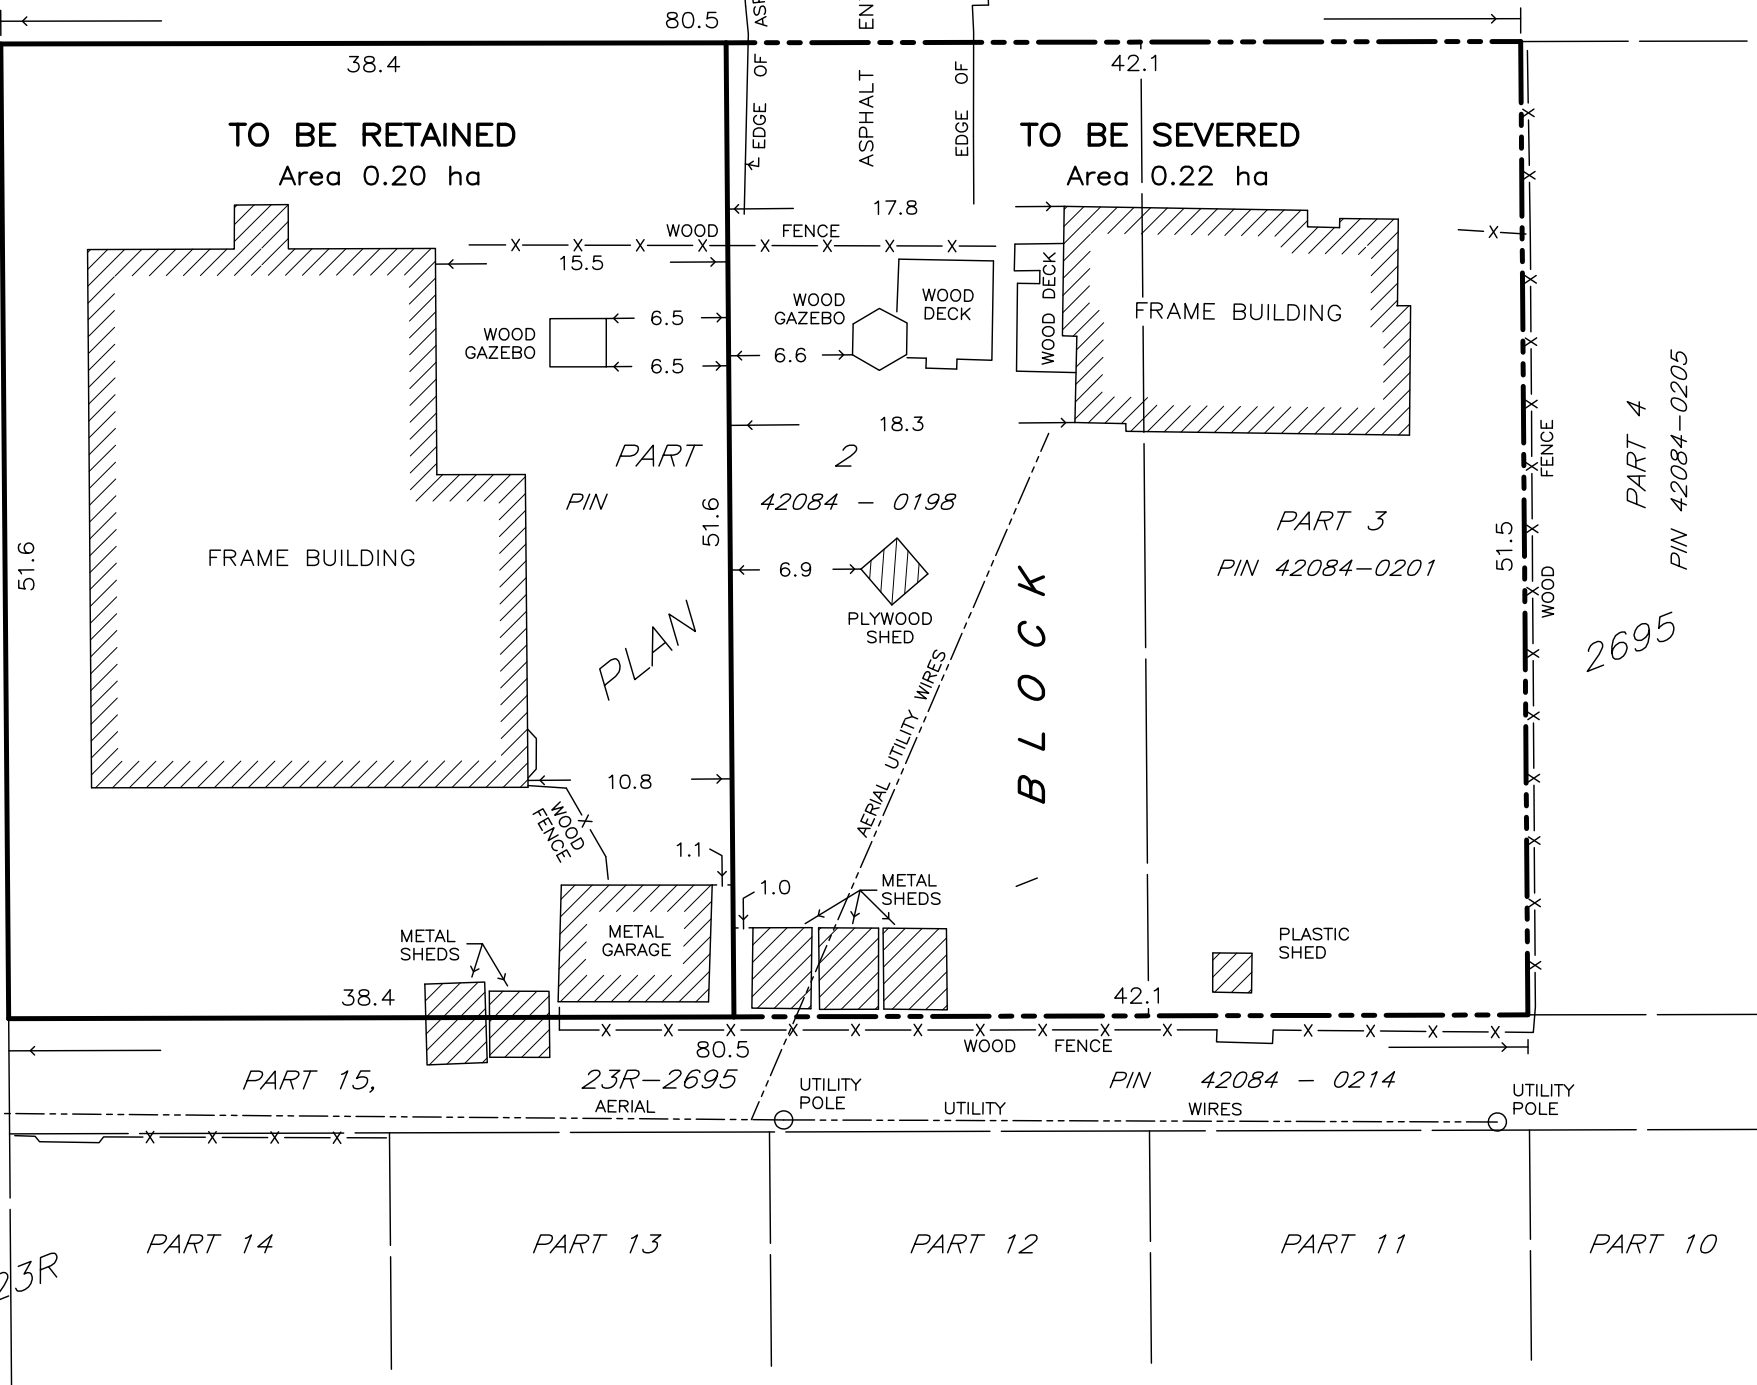

TBT ENGINEERING
CONSULTING GROUP

TBT SURVEYORS INC. - A WHOLLY OWNED SUBSIDIARY OF TBT ENGINEERING LIMITED

103 DUKE STREET, DRYDEN, ON P8N 1G4
T: (807) 223-5974 F: (807) 624-5161 www.tbte.ca

DRAWN BY: B.F. CHECKED BY: PdeH DATED 2021/10/13

DWG No.: Y:\Projects\2021\21-473 CLDSL Arthur St Legal Ref Plan\MSurvey\21-473 Sketch.dwg